


用地平面図

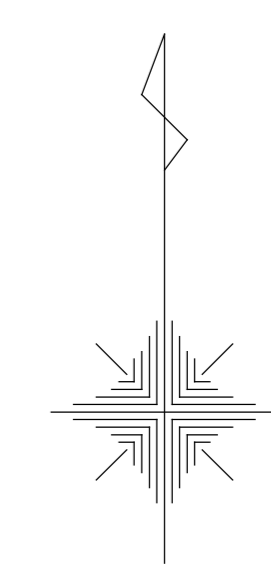

境界点座標一覧表

点名	X座標	Y座標
G11	-13988.306	-3468.030
G12	-13988.306	-3468.030
G13	-13989.180	-3463.027
G14	-14003.864	-3458.398
G15	-14022.684	-3456.643
G16	-14022.684	-3456.643
G17	-14003.864	-3458.398
G18	-14003.754	-3458.503
G19	-14003.822	-3454.844
G20	-14003.844	-3456.256
G21	-14003.326	-3456.794
G22	-14003.972	-3450.944
G23	-14003.188	-3456.141
G24	-14003.452	-3450.491
G25	-14003.264	-3456.188
G26	-14003.754	-3451.710
G27	-14003.048	-3452.622
G28	-14003.646	-3452.142
G29	-14003.882	-3454.720
G30	-14003.426	-3451.174
G31	-14001.716	-3450.521
G32	-14004.478	-3450.588
G33	-14001.688	-3456.180
G34	-14003.426	-3446.478
G35	-14003.488	-3440.788
G36	-14003.514	-3440.878
G37	-13998.441	-3441.283
G38	-13998.322	-3440.877
G39	-13998.392	-3440.188
G40	-13998.326	-3441.618
G41	-13998.122	-3441.188
G42	-13997.122	-3441.787
G43	-13997.844	-3441.015
G44	-13998.318	-3446.121
G45	-13998.211	-3446.533
G46	-13998.006	-3446.547
G47	-13998.221	-3446.821
G48	-13998.391	-3447.411
G49	-13998.117	-3446.188
G50	-13998.024	-3445.761
G51	-13998.175	-3445.788
G52	-13997.866	-3446.888
G53	-13997.524	-3445.130
G54	-13998.300	-3441.482
G55	-13998.566	-3441.188
G56	-13998.946	-3440.962
G57	-13997.888	-3446.547
G58	-13995.101	-3438.651
G59	-13985.042	-3438.815
G60	-13982.748	-3442.712
G61	-139814.630	-3440.271
G62	-13980.456	-3440.822
G63	-13981.620	-3441.298
G64	-13980.620	-3442.364
G65	-13979.568	-3440.211
G66	-13978.742	-3440.211
G67	-13978.281	-3440.538
G68	-13980.228	-3441.714
G69	-13978.544	-3440.054
G70	-13979.246	-3438.194
G71	-13978.522	-3438.928
G72	-13977.906	-3440.581
G73	-13977.488	-3440.997
G74	-13978.422	-3438.091
G75	-13978.278	-3440.184
G76	-13978.246	-3437.128
G77	-13978.285	-3436.248
G78	-13978.290	-3436.524
G79	-13980.426	-3437.881
G80	-13981.102	-3437.811
G81	-13981.147	-3436.281
G82	-13981.664	-3434.938
G83	-13987.402	-3436.064
G84	-13991.842	-3436.482
G85	-13991.948	-3436.888
G86	-139942.180	-3437.094
G87	-139951.560	-3438.133
G88	-139972.063	-3437.993
G89	-139974.201	-3438.094
G90	-139971.516	-3438.481
G91	-139978.466	-3446.414
G92	-139979.284	-3446.788
G93	-139982.228	-3446.722
G94	-139981.888	-3446.454
G95	-139981.764	-3446.441
G96	-139978.774	-3446.727
G97	-139977.451	-3446.014
G98	-139980.316	-3446.871

境界点座標一覧表

点名	X座標	Y座標
C01	139985.664	-3468.283
C02	139985.664	-3468.283
C03	139985.318	-3468.141
C04	140011.444	-3468.140
C05	140023.464	-3468.238
C06	140044.480	-3461.617
C07	140081.426	-3451.549
C08	140115.228	-3450.015
C09	140113.980	-3450.243
C10	140113.232	-3451.331
C11	140110.201	-3451.628
C12	140106.289	-3450.101
C13	140105.289	-3450.130
C14	140100.514	-3450.916
C15	140096.422	-3451.932
C16	140094.567	-3451.087
C17	140095.562	-3451.731
C18	140098.516	-3453.071
C19	140092.114	-3453.888
C20	140089.716	-3456.461
C21	140084.124	-3458.638
C22	140082.416	-3457.744
C23	140041.189	-3456.283
C24	140037.481	-3454.479
C25	140032.288	-3453.488
C26	140021.416	-3451.518
C27	140010.424	-3450.212
C28	139989.588	-3454.211
C29	139980.410	-3454.144
C30	139981.181	-3454.287
C31	139990.477	-3446.580
C32	139990.411	-3446.437

4級基準点座標一覧表

点名	X座標	Y座標
T1	-139884.764	-3470.331
T2	-139828.066	-3440.238
T3	-139830.473	-3445.518
T4	-139810.315	-3447.644
T5	-139806.187	-3452.771
T6	-139756.402	-3456.444
T7	-139775.253	-3458.111
T8	-139802.513	-3470.953
T9	-139825.878	-3460.879
T10	-139808.842	-3460.588
T11	-139839.912	-3467.378
T12	-139871.176	-3466.408
T13	-139868.576	-3466.218
T14	-140024.795	-3468.628
T15	-140041.556	-3467.237
T16	-139948.990	-3470.388
T17	-139944.767	-3458.057
T18	-139988.468	-3446.128
T19	-139941.790	-3451.441
T20	-139889.242	-3470.172
T21	-139944.631	-3458.481
T22	-140030.183	-3465.554
T23	-140030.823	-3463.378
T24	-140030.088	-3464.901


補助基準点座標一覧表

点名	X座標	Y座標
B2-1	-139873.823	-3449.995
B2-2	-139873.100	-3441.020
B4-1	-139794.528	-3446.824
B4-2	-139804.222	-3441.850
B4-3	-139806.182	-3441.638
B5-1	-139782.463	-3451.038
B5-2	-139778.848	-3456.827
B5-3	-139774.248	-3453.700
B8-1	-139818.479	-3455.729
B8-2	-140000.441	-3454.467
B18-1	-139875.255	-3454.235
B22-1	-140018.867	-3458.081
B24-1	-140171.111	-3456.892
B22-1-1	-140064.455	-3455.388

基準点座標一覧表 (既存値)

点名	X座標	Y座標
A8	-140027.489	-3454.400
B4.70	-139854.247	-3445.407
B4.71	-139844.544	-3442.001
B4.72	-139870.482	-3440.335

記号	種類
■	コンクリート杭
■	プラスチック杭
●	鋼管杭
○	ベンキ
■	金属杭

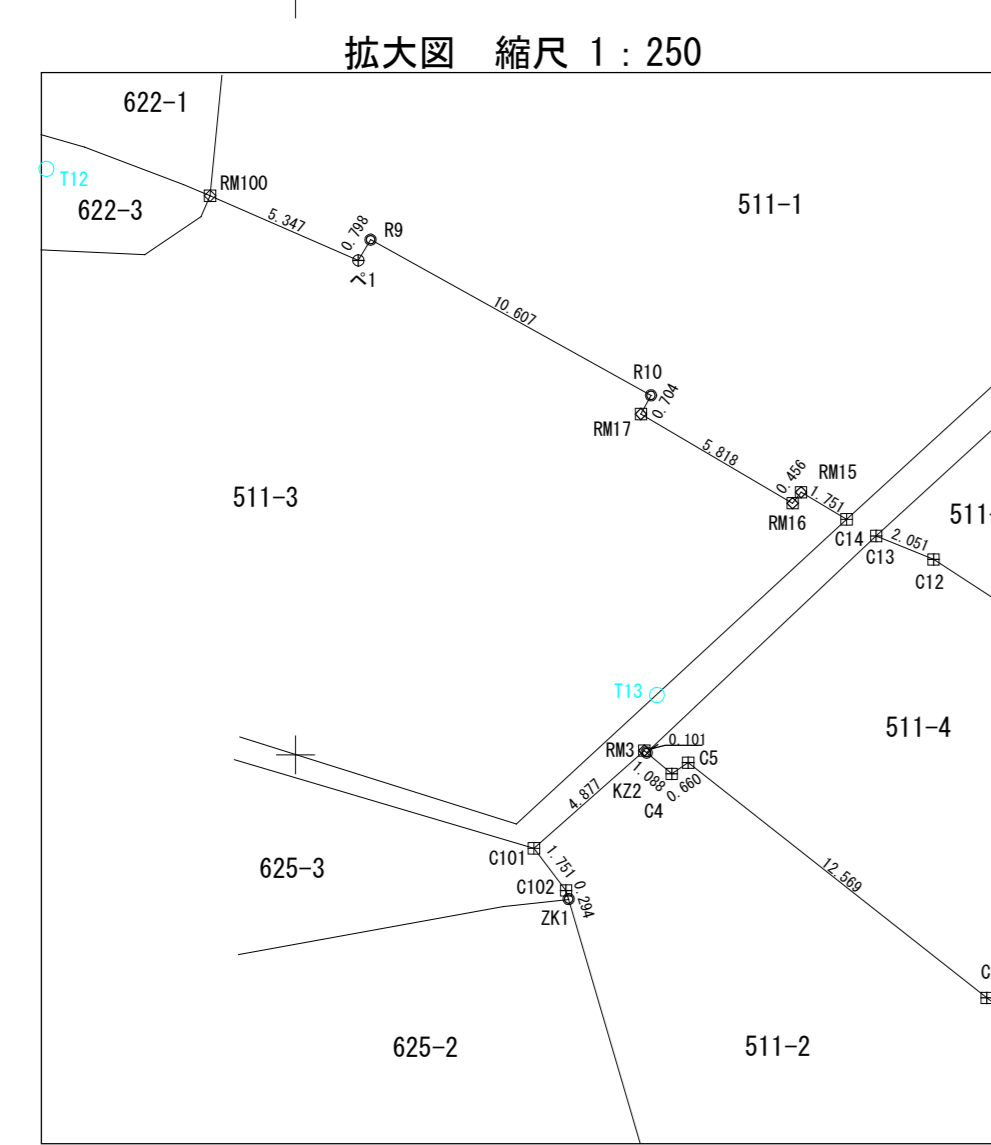

座標系 世界測地系に基づいて作製

工事名	
工事箇所	菊川市半溝地内
図面の種類	用地平面図
縮尺	S=1:500
図面番号	葉中
測量年月日	・ ・ ・
設計年月日	・ ・ ・
事務所名	

菊川市
半済
宇深ヶ谷

境界点座標一覧表

測点名	X座標	Y座標
4LBC.19	-139926.543	-36478.172
4LEC.19	-139938.967	-36475.493
4LP116	-139929.776	-36478.311
4LP117	-139936.079	-36476.951
4LSP.19	-139932.985	-36477.899
4RBC.19	-139926.301	-36480.058
4REC.19	-139929.955	-36477.111
4RP114	-139929.022	-36480.255
4RP115	-139931.640	-36480.134
4RP116	-139935.131	-36478.381
4RP117	-139938.445	-36478.048
C9	-140010.884	-36614.399
C10	-139999.748	-36631.027
C11	-139989.306	-36642.030
C12	-139984.091	-36656.072
C13	-139993.315	-36651.971
C14	-139992.764	-36659.949
C22	-140026.882	-36589.353
C23	-140022.684	-36596.649
C25	-140032.354	-36536.166
C26	-140033.453	-36540.491
C27	-140034.149	-36545.147
C28	-140034.972	-36550.984
C29	-140035.336	-36556.769
C30	-140034.344	-36566.256
C31	-140032.832	-36574.849
C32	-140030.754	-36581.505
C33	-140030.756	-36581.710
C34	-140029.048	-36527.632
C35	-140026.646	-36522.142
C36	-140023.882	-36516.732
C37	-140020.435	-36511.176
C38	-140017.715	-36507.552
C39	-140014.978	-36503.586
C40	-140011.686	-36500.160
C41	-140008.435	-36496.478
C42	-140005.499	-36493.785
C43	-140002.514	-36490.878
C44	-139998.441	-36487.283
C45	-139994.332	-36483.817
C46	-139990.392	-36481.169
C47	-139986.358	-36478.618
C48	-139982.152	-36476.128
C49	-139978.152	-36473.787
C50	-139974.844	-36472.015
C51	-139969.318	-36465.127
C52	-139942.211	-36456.533
C53	-139924.096	-36448.547
C54	-139905.357	-36440.952
C55	-138860.946	-36410.962
C56	-138884.565	-36415.109
C57	-138866.290	-36419.482
C58	-138872.524	-36423.130
C59	-138876.885	-36426.899
C61	-138886.024	-36432.761
C63	-138966.391	-36437.411
C64	-138953.042	-36439.815
C65	-138955.101	-36439.655
C66	-138957.989	-36436.543
C67	-138909.456	-36410.623
C68	-138910.620	-36411.269
C69	-138907.609	-36426.386
C70	-138900.230	-36476.776
C71	-138793.344	-36490.054
C73	-138788.742	-36453.371
C74	-138797.569	-36445.251
C75	-138779.246	-36508.194
C76	-138768.577	-36520.929
C82	-138942.160	-36677.094
C83	-138987.493	-36655.066
C84	-138992.625	-36691.865
C85	-138923.747	-36606.261
C86	-138784.290	-36598.524
C87	-138768.285	-36588.248
C88	-138749.246	-36571.125
C89	-138756.278	-36560.194
C90	-138769.422	-36552.091
C91	-138771.698	-36545.995
C92	-138771.906	-36540.581
C106	-138929.644	-36619.938
C107	-138913.102	-36597.811
KALP58	-138795.372	-36461.328
KALP63	-138957.753	-36463.910
KARP55	-138796.615	-36463.404
KARP60	-138959.800	-36464.881
KZ6	-138952.560	-36678.103
KZ15	-138991.117	-36435.185
KZ16	-138991.175	-36429.789
P10	-138916.774	-36586.727
P11	-138917.451	-36586.014
P12	-138911.942	-36664.459
P13	-138916.948	-36666.888
R5	-138937.946	-36403.715
R6	-138914.630	-36409.321
R9	-138973.515	-36674.687
R10	-138970.665	-36665.414
RW15	-138991.869	-36660.454
RW16	-138992.230	-36660.732
RW17	-138970.284	-36665.749
RW100	-138972.063	-36679.995
へ1	-138974.201	-36675.094

基準点座標一覧表

測点名	X座標	Y座標
A8	-140027.489	-36504.400
B4.70	-139954.347	-36453.407
B4.71	-139894.544	-36433.001
B4.72	-139870.492	-36400.335
T1	-139854.764	-36375.331
T2	-139829.095	-36407.238
T3	-139830.473	-36443.518
T4	-139810.315	-36473.644
T5	-139806.187	-36523.771
T6	-139756.902	-36566.944
T7	-139775.253	-36589.111
T8	-139802.513	-36578.553
T9	-139825.876	-36605.879
T10	-139886.942	-36652.508
T11	-139939.912	-36673.378
T12	-139971.176	-36685.406
T13	-139988.575	-36665.218
T14	-140024.795	-36610.826
T15	-140043.156	-36572.237
T16	-139988.990	-36575.388
T17	-139943.767	-36528.057
T18	-139896.460	-36462.135
T19	-139841.730	-36515.441
T20	-139899.242	-36570.172
T21	-139848.631	-36624.491
T24	-140055.886	-36549.501

補助基準点座標一覧表

測点名	X座標	Y座標
T2-1	-139813.823	-36409.965
T2-2	-139857.103	-36415.020
T4-1	-139794.520	-36460.824
T4-2	-139804.222	-36481.955
T4-3	-139799.152	-36491.658
T5-1	-139782.463	-36551.038
T5-2	-139778.808	-36508.853
T5-3	-139774.248	-36530.720

杭種凡例

記号	種別
■	コンクリート杭
■	プラスチック杭
●	金属鉋
●	刻印
●	金属標
●P	プラスチック杭
●R	金属鉋

座標系 世界測地系に基づいて作製

業務名	
図面の名称	図面番号
用地平面図別図 (境界点番号図) S=1:500	1/1
測量	令和7年1月
作成者	

