



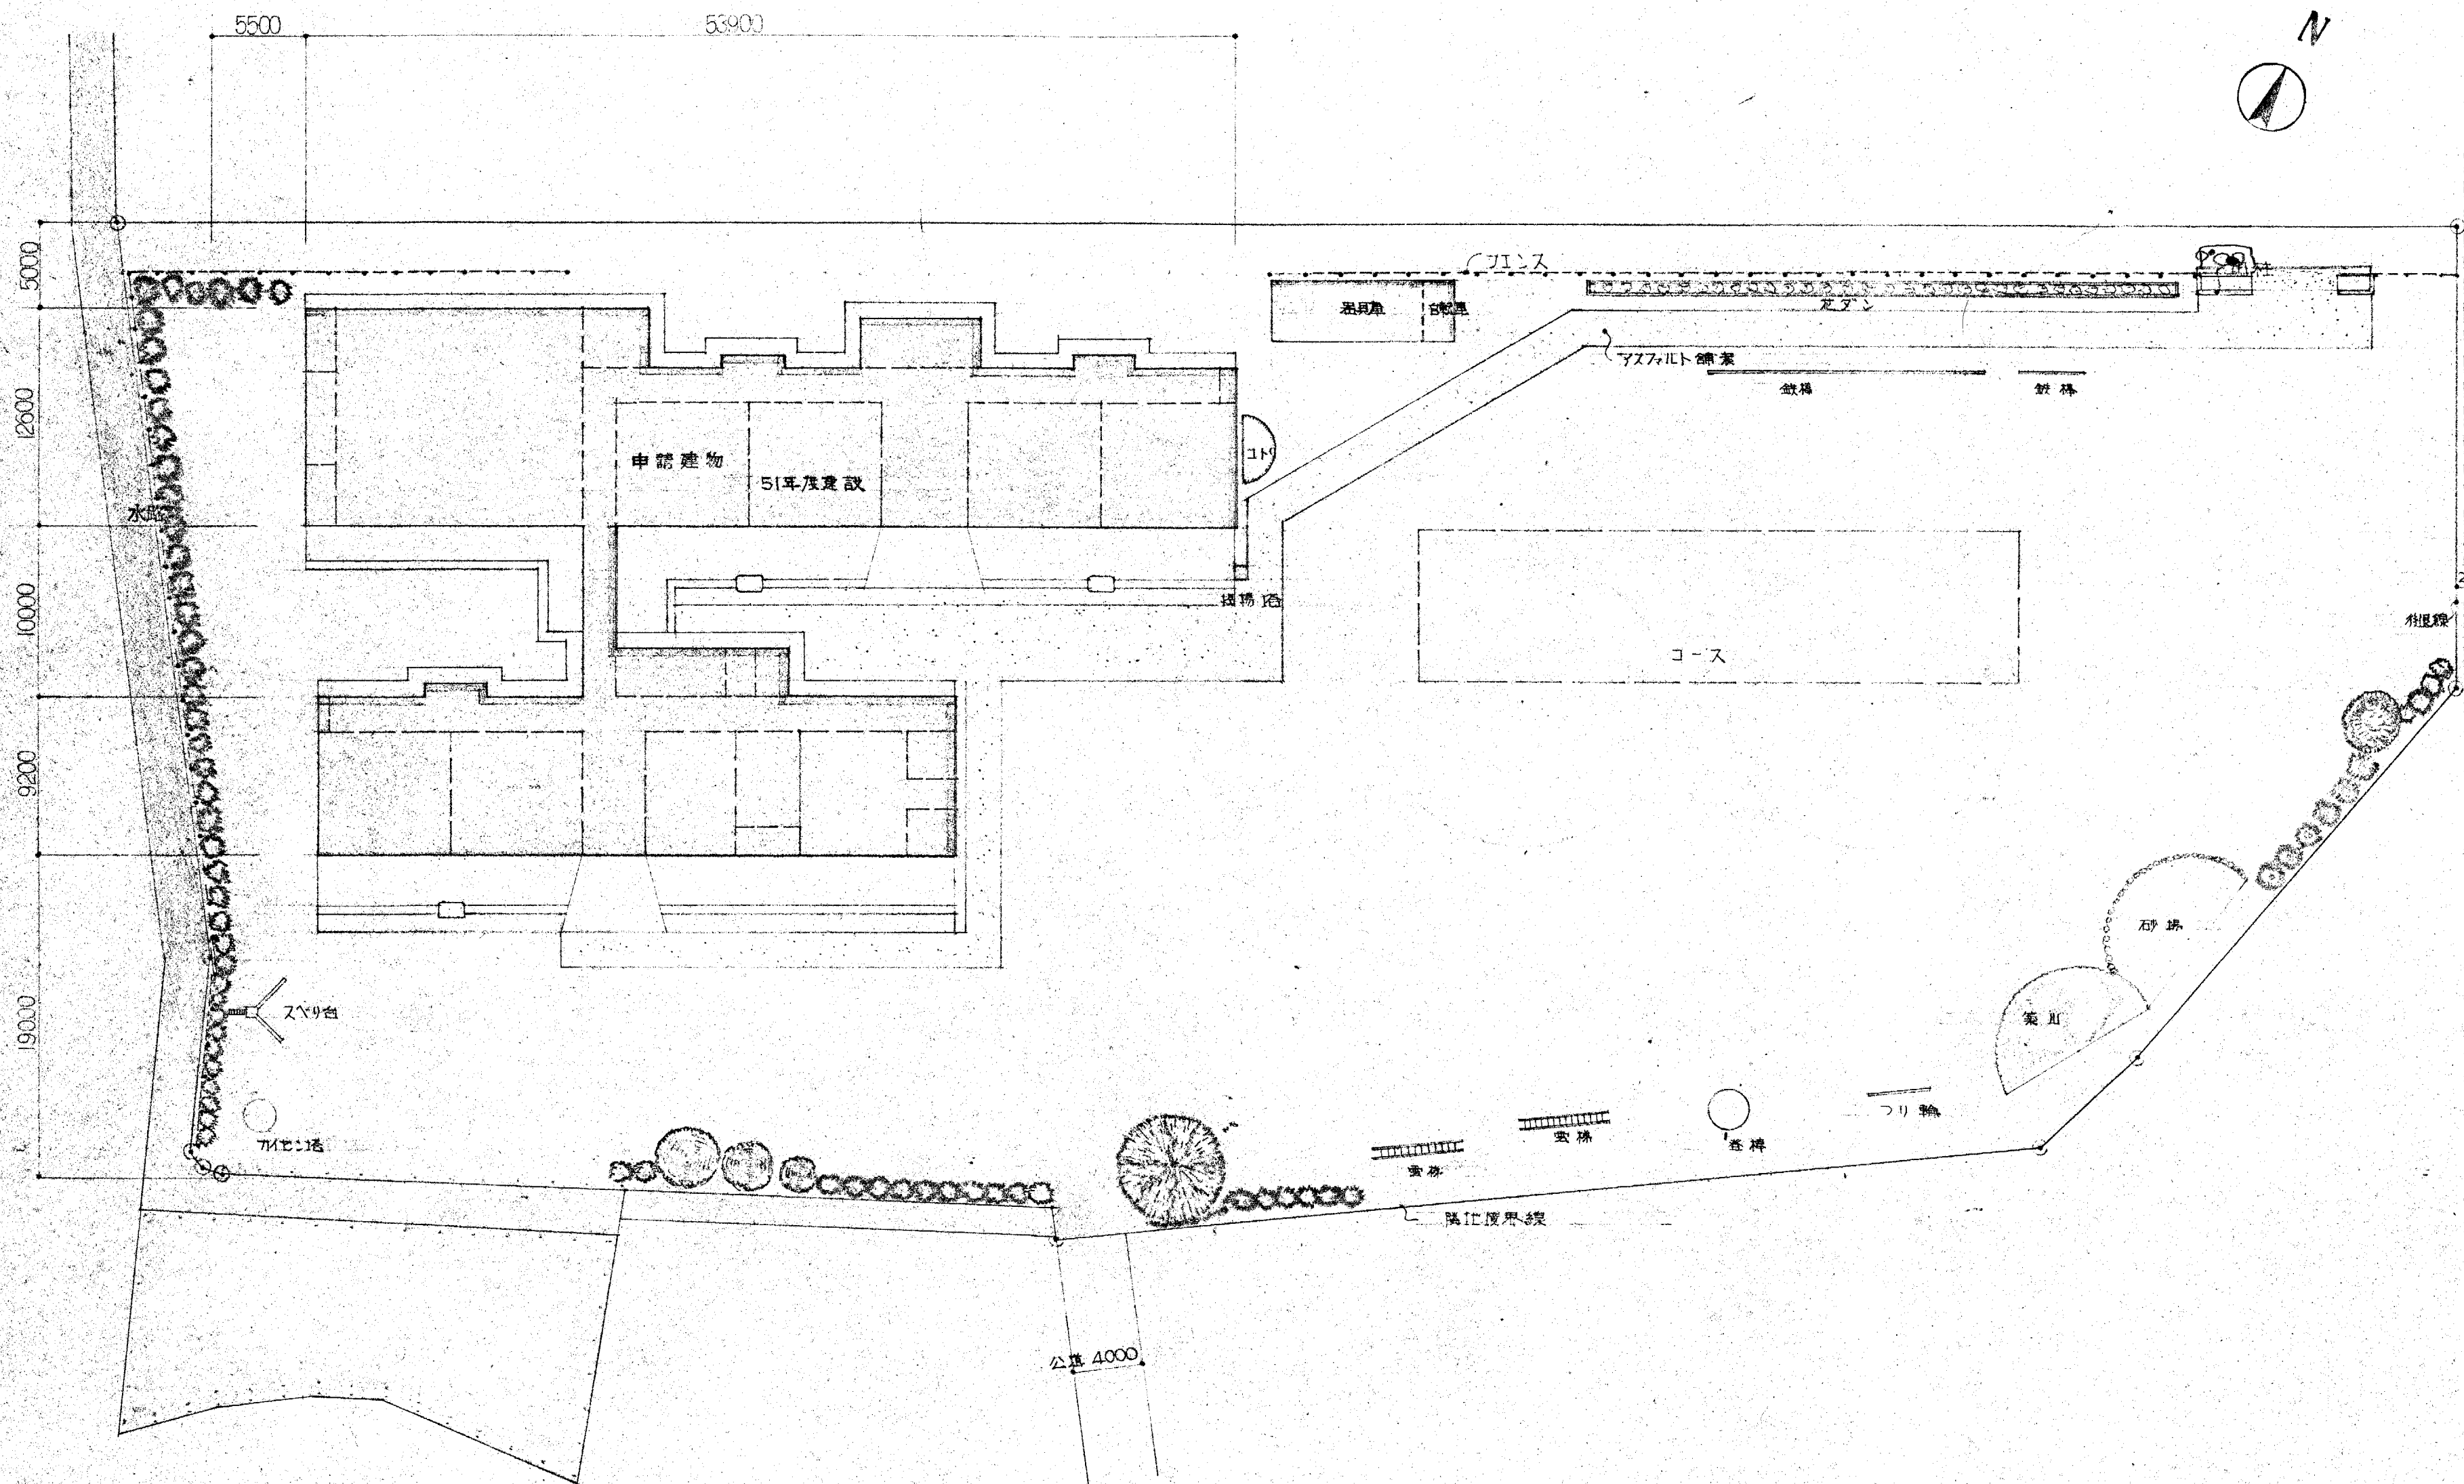



配置図 S:1:300

建築面積算定 床面積				
保育室	7200×7800 = 5616	67㎡	334990	33696
遊戯室	12500×16200 = 20412			20412
職員室	7200×9000 = 6480			6480
教材	5400×3600 = 1944			1944
湯沸	1800×3600 = 648			648
給食室	3400×4000 = 1360			1360
昇降室	7200×3600 = 2592	7200×4500 = 3240		5832
便所	2900×9900 = 2871	2900×7000 = 2030		4901
廊下	2000×37200 = 7440	2000×37700 = 7540	2000×17200 = 3440	18420
トイレ	1900×3600 = 684	37700 = 972		972
会議室	7200×5400 = 3888			3888
計				69553 m ²
自転車置場	3500×10800 = 3888			3888
換 計				102441 m ²

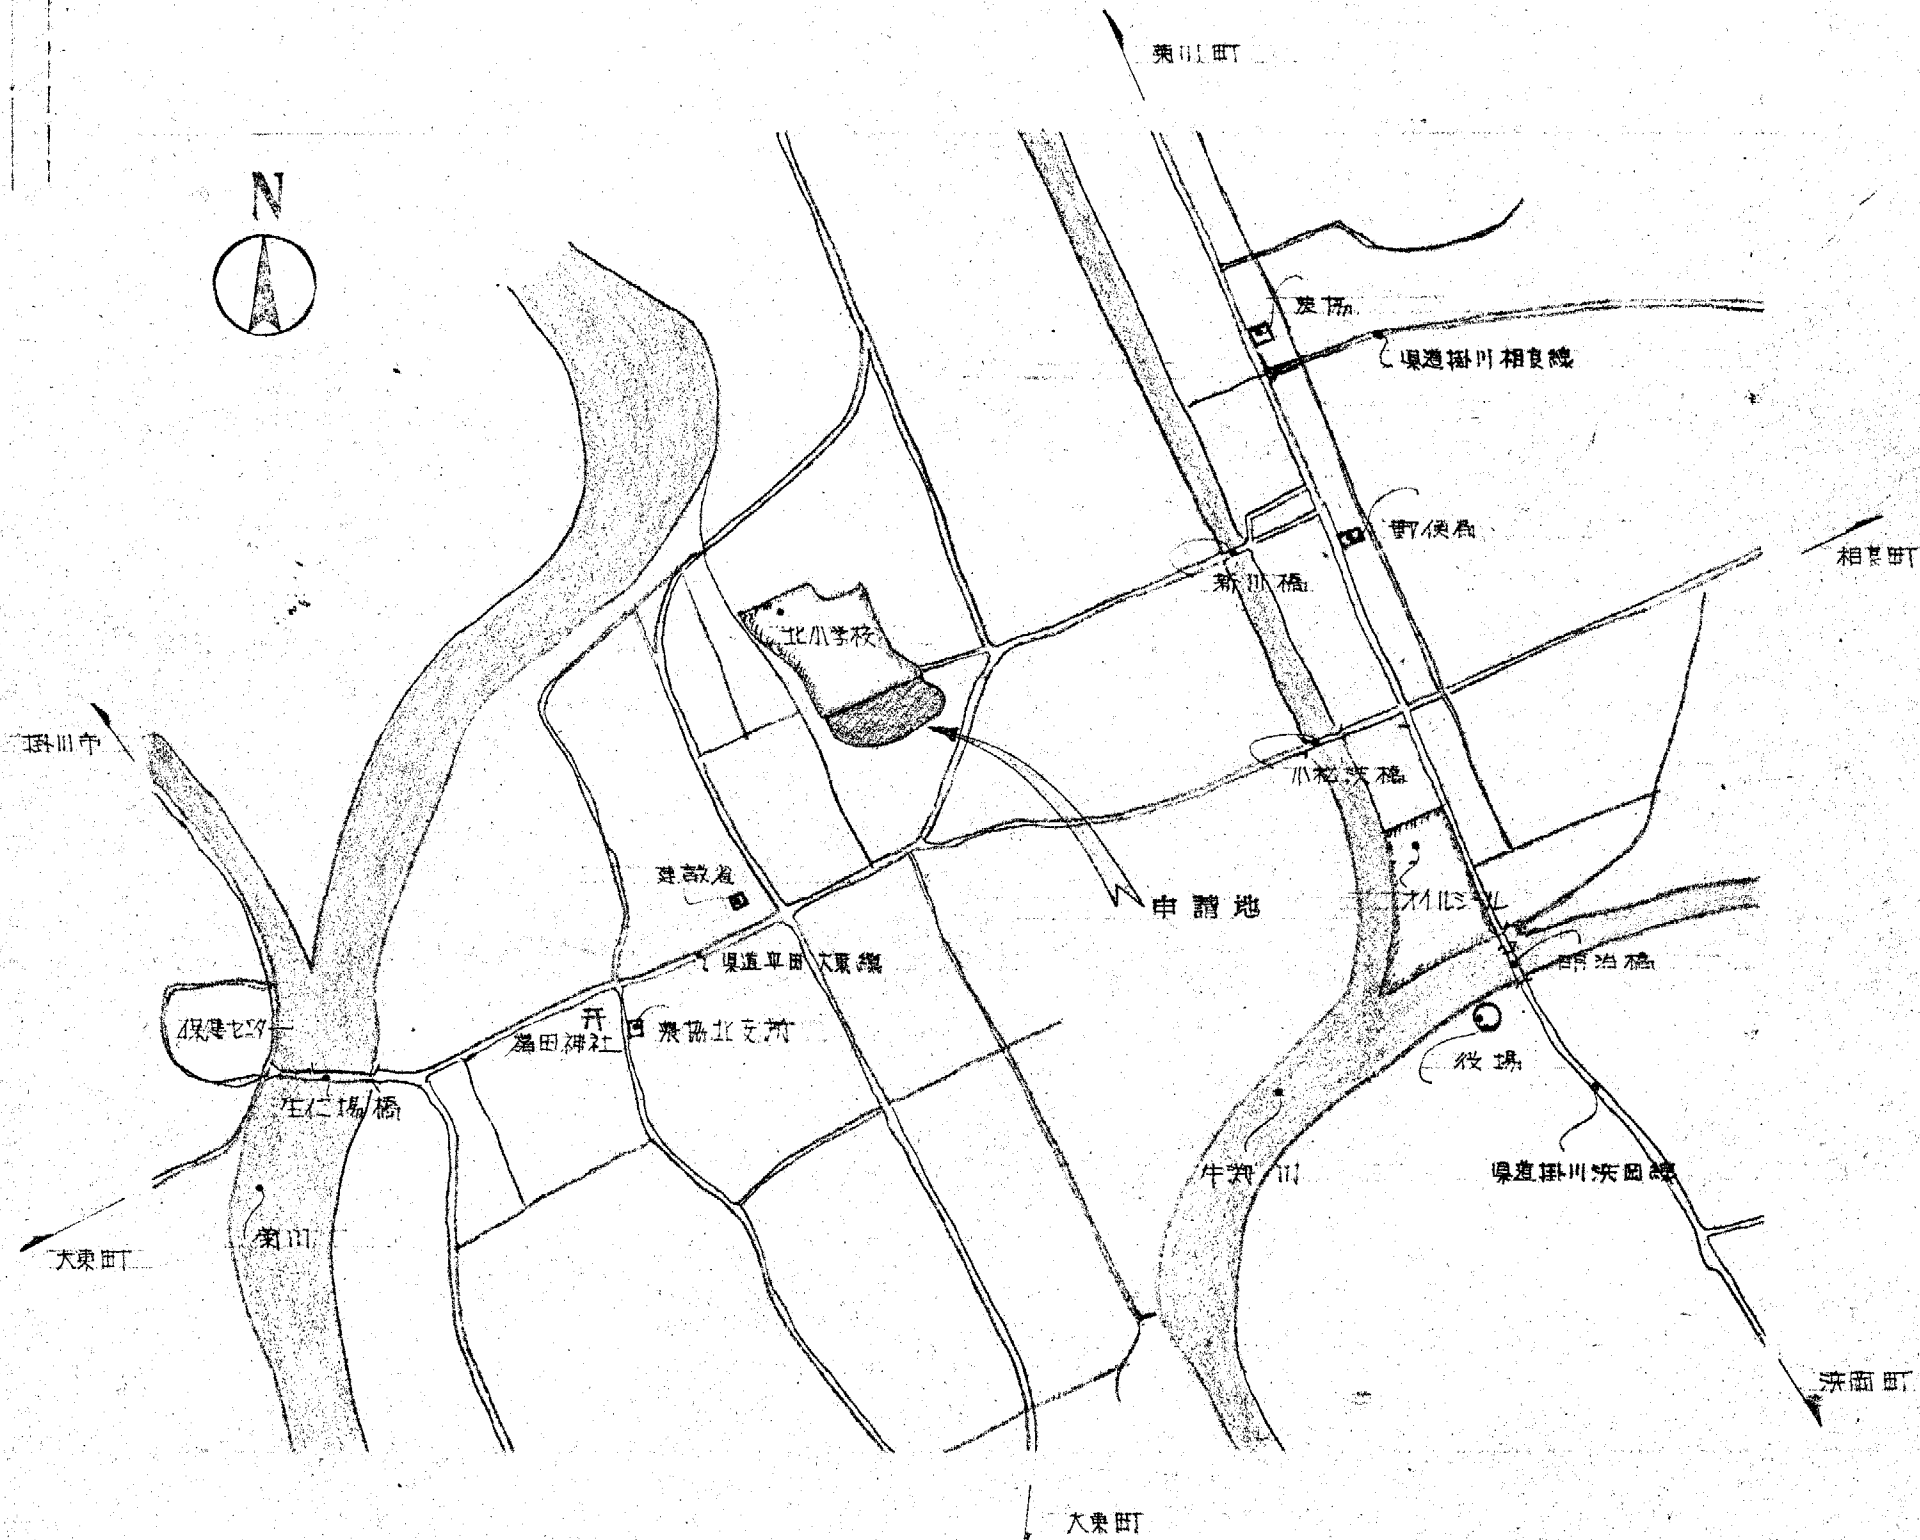


案内図 S:1:1000

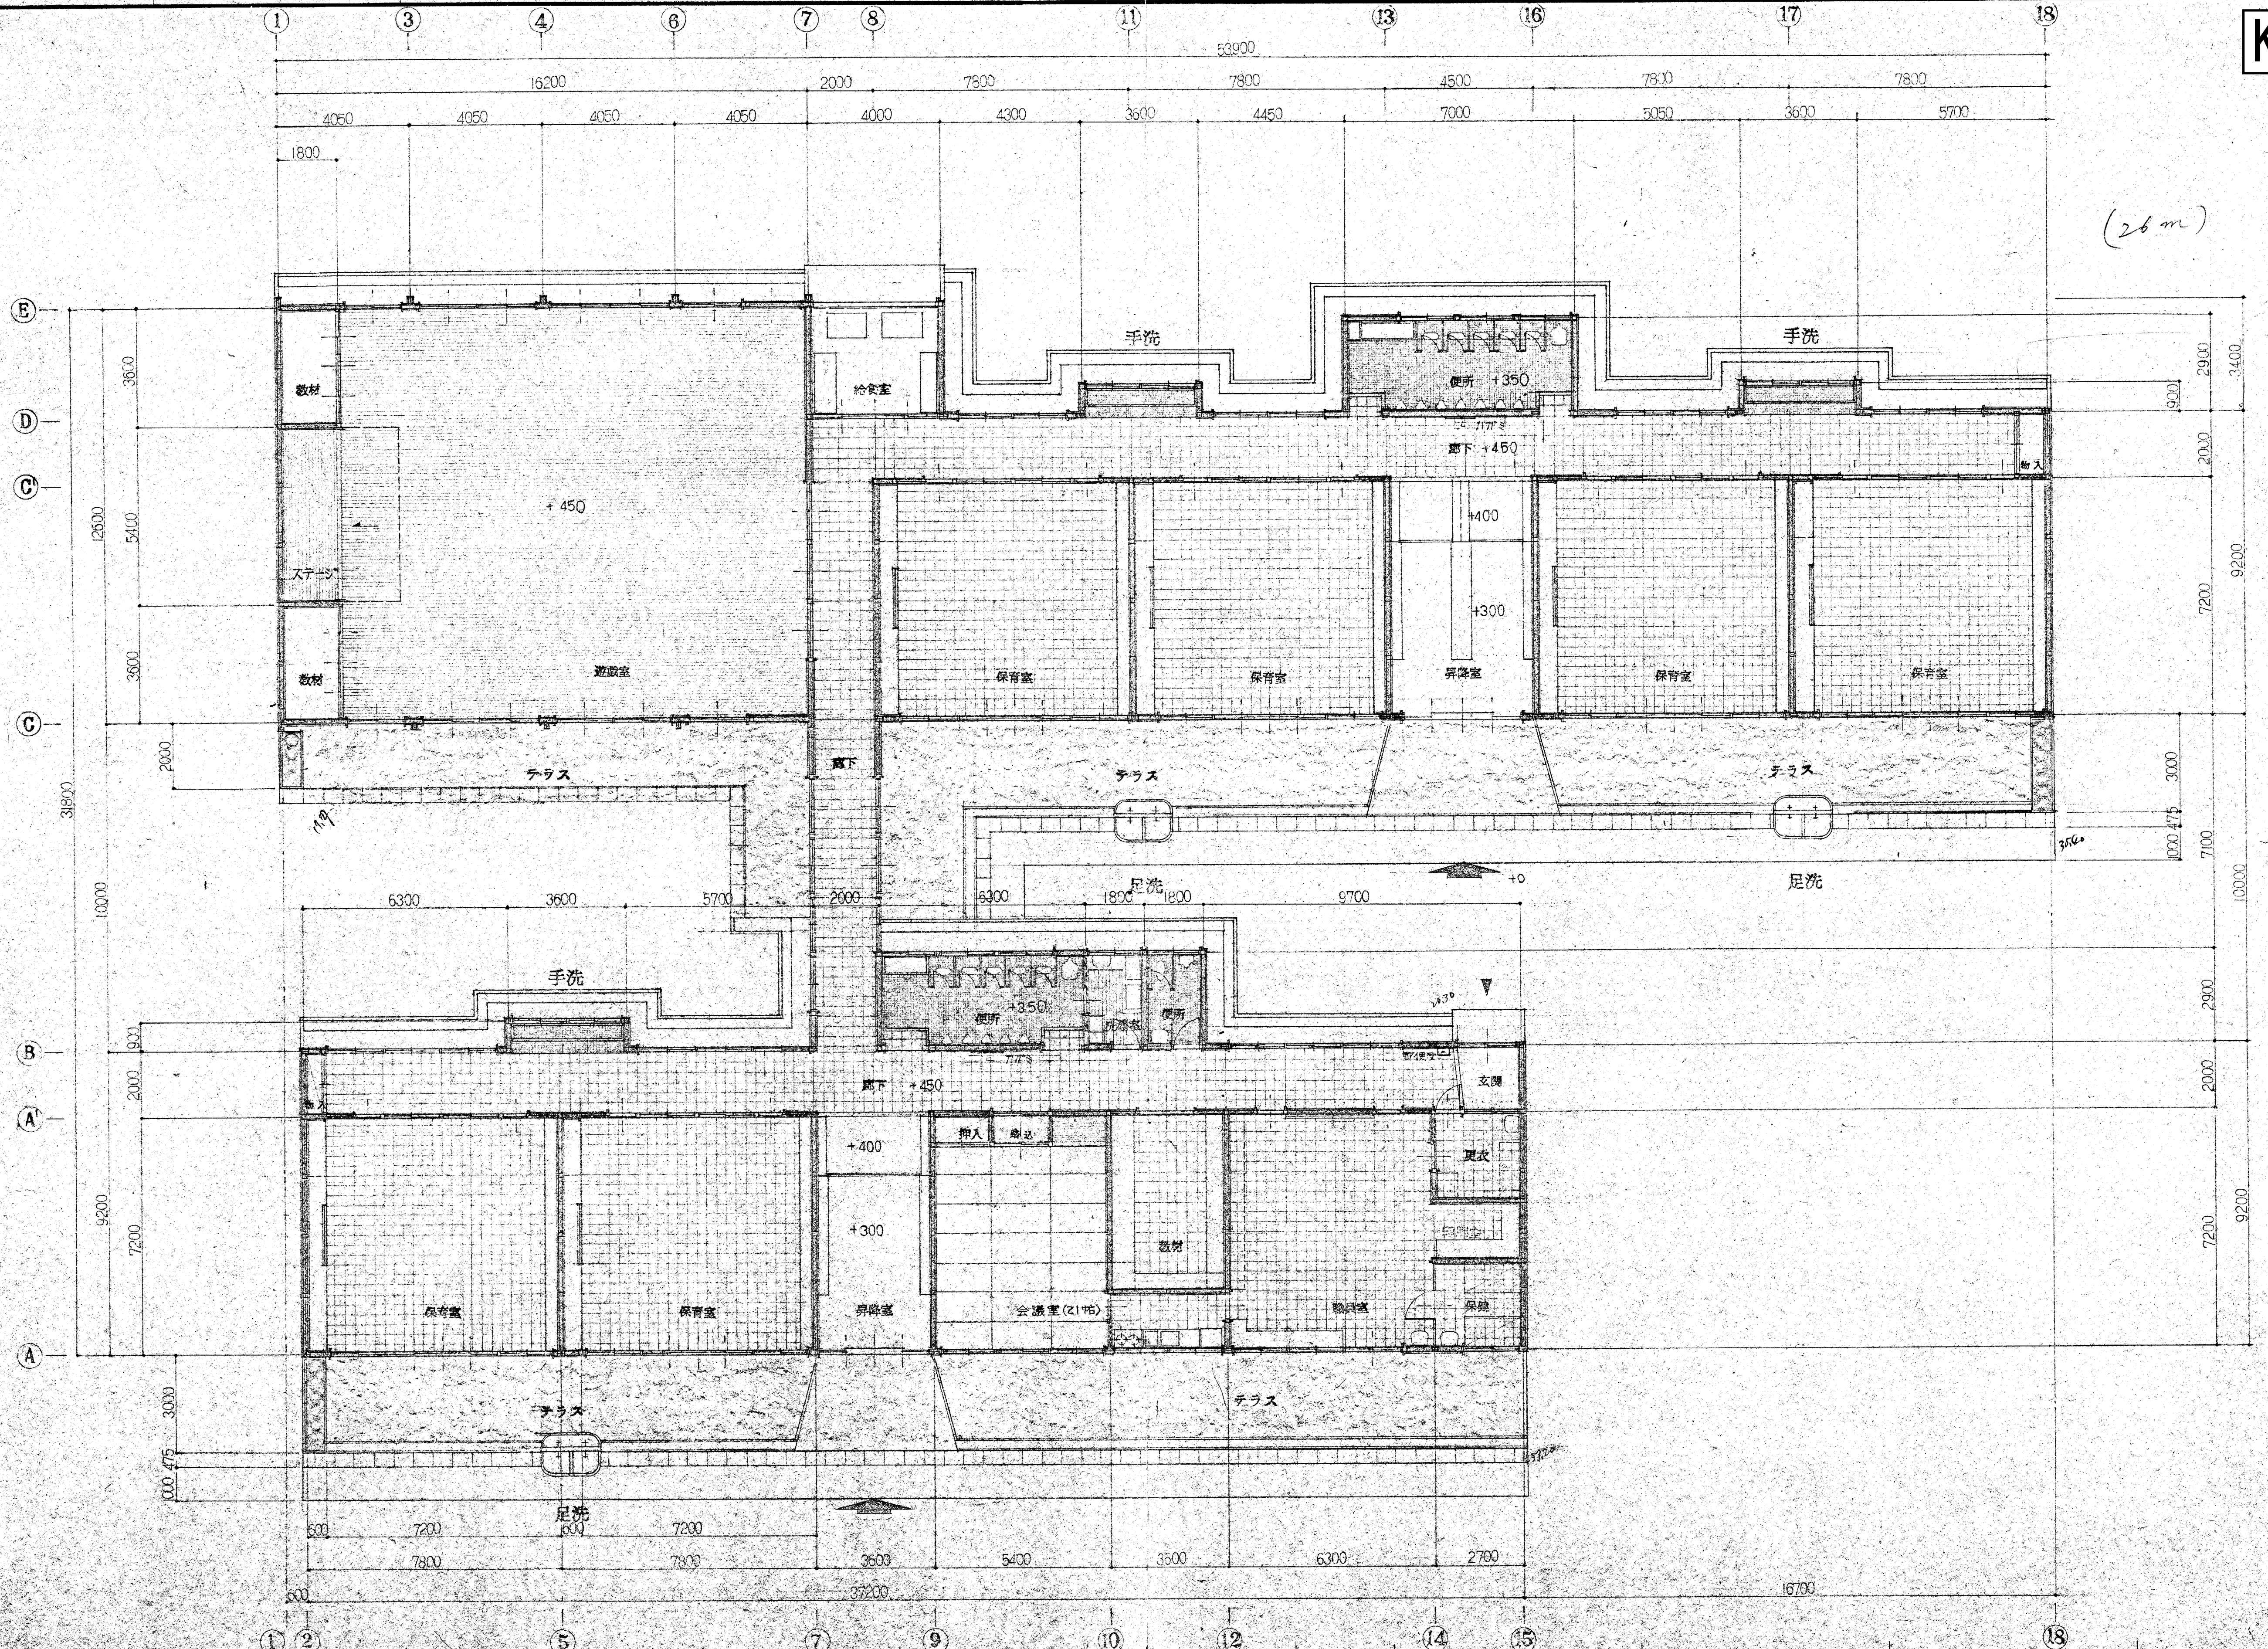


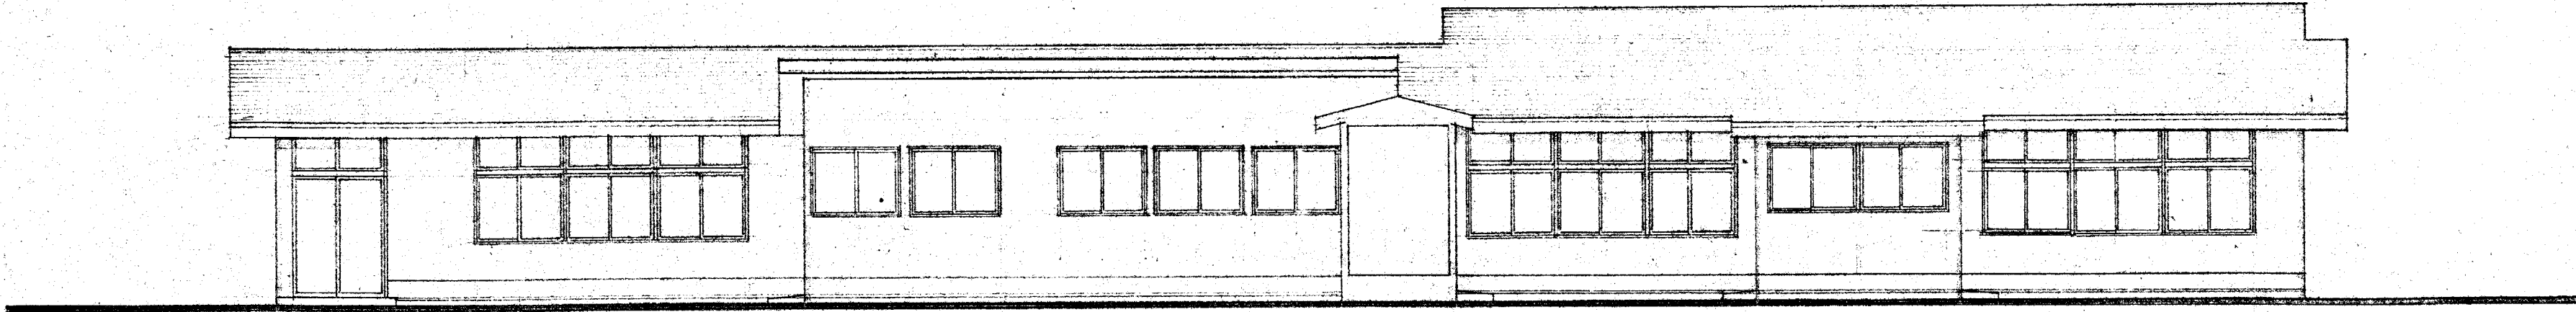


保育室 職員室 北立面図 S:1:100

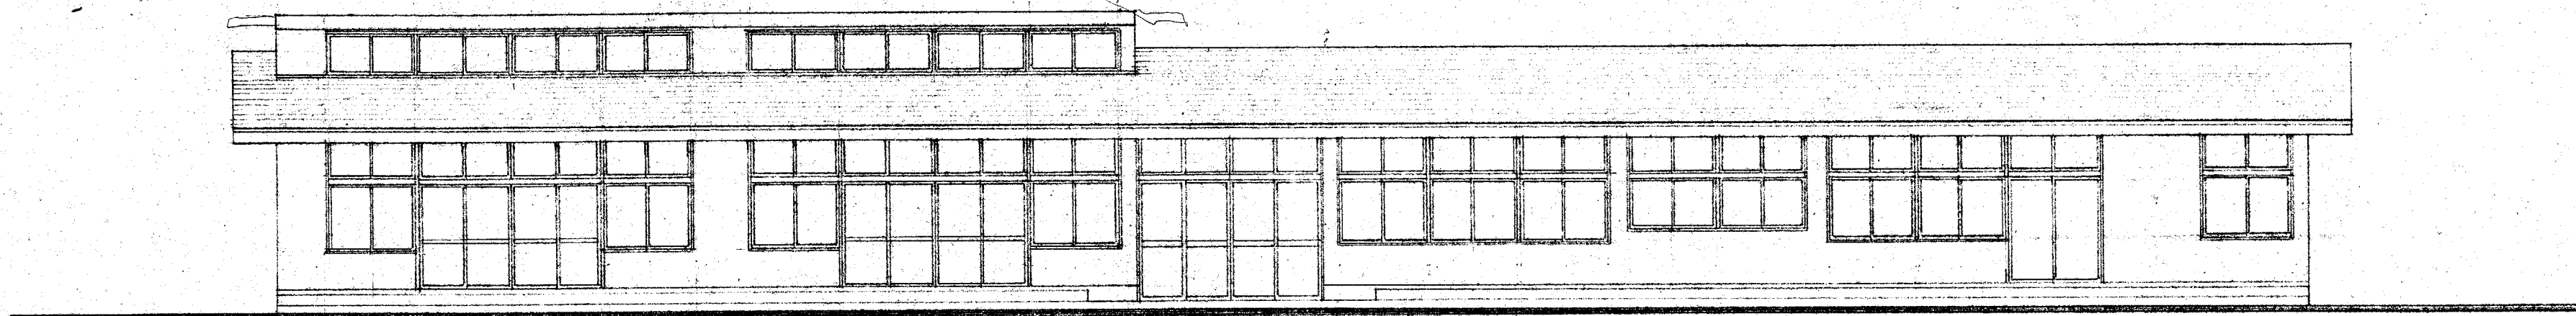


保育室 職員室 南立面図 S:1:100

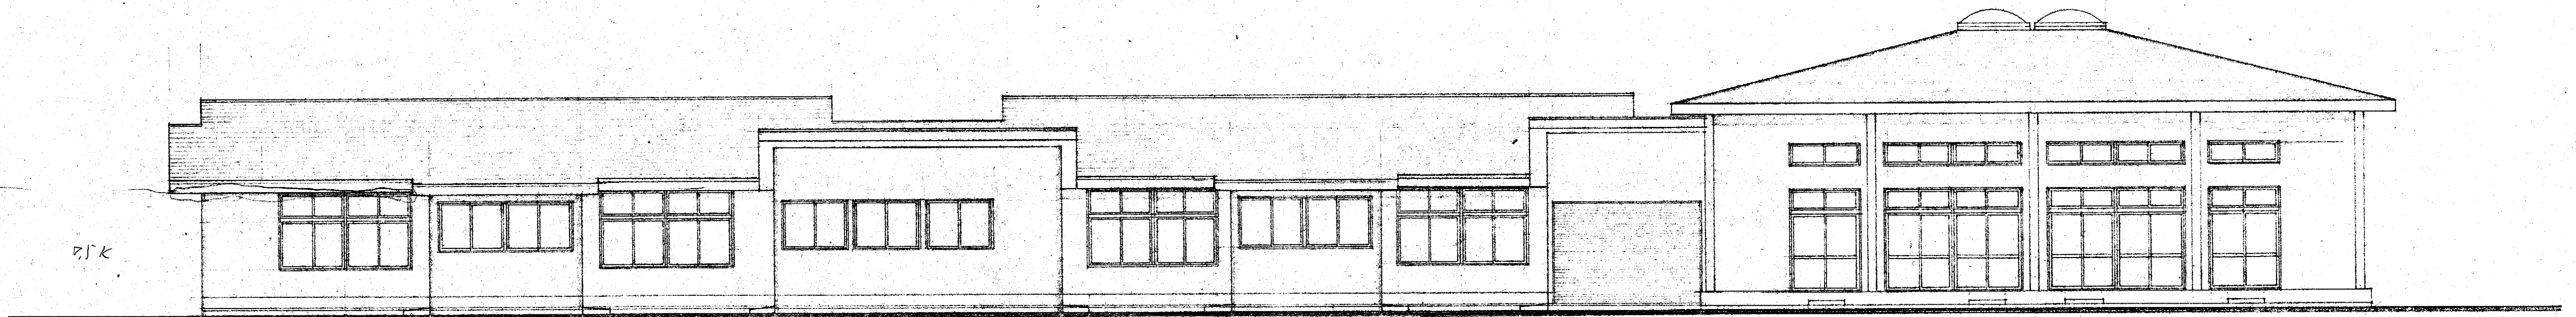


遊戯室 保育室 北立面図 S:1:100

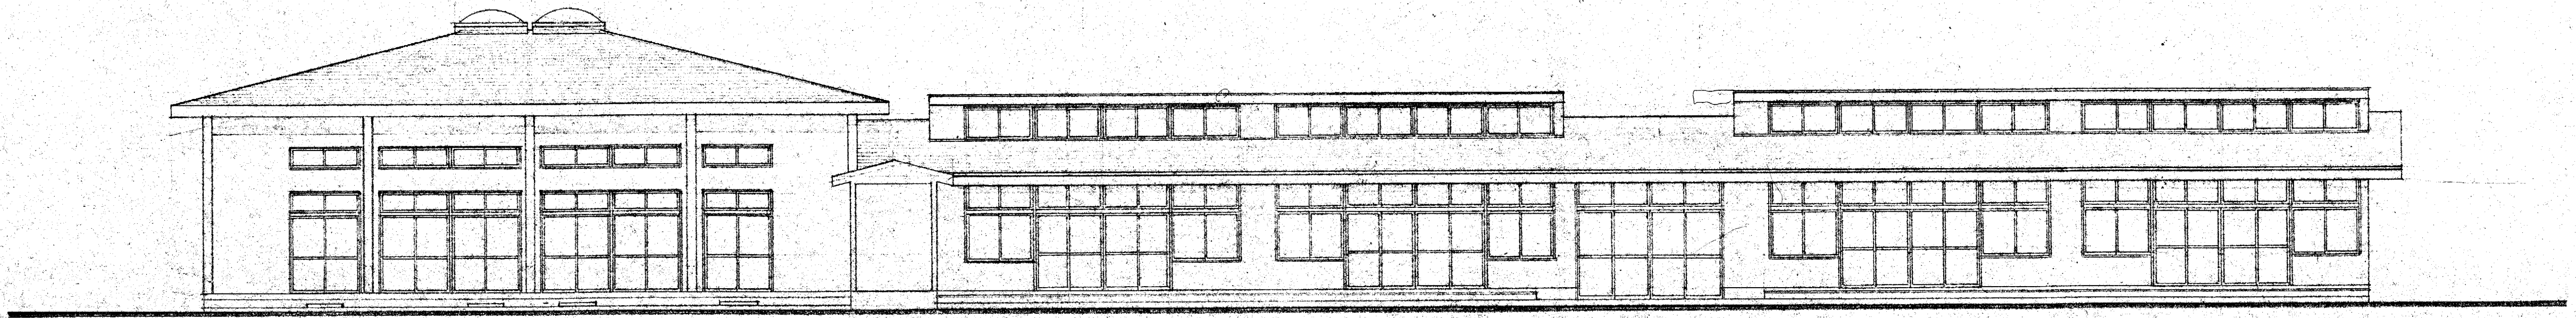


遊戯室 保育室 南立面図 S:1:100

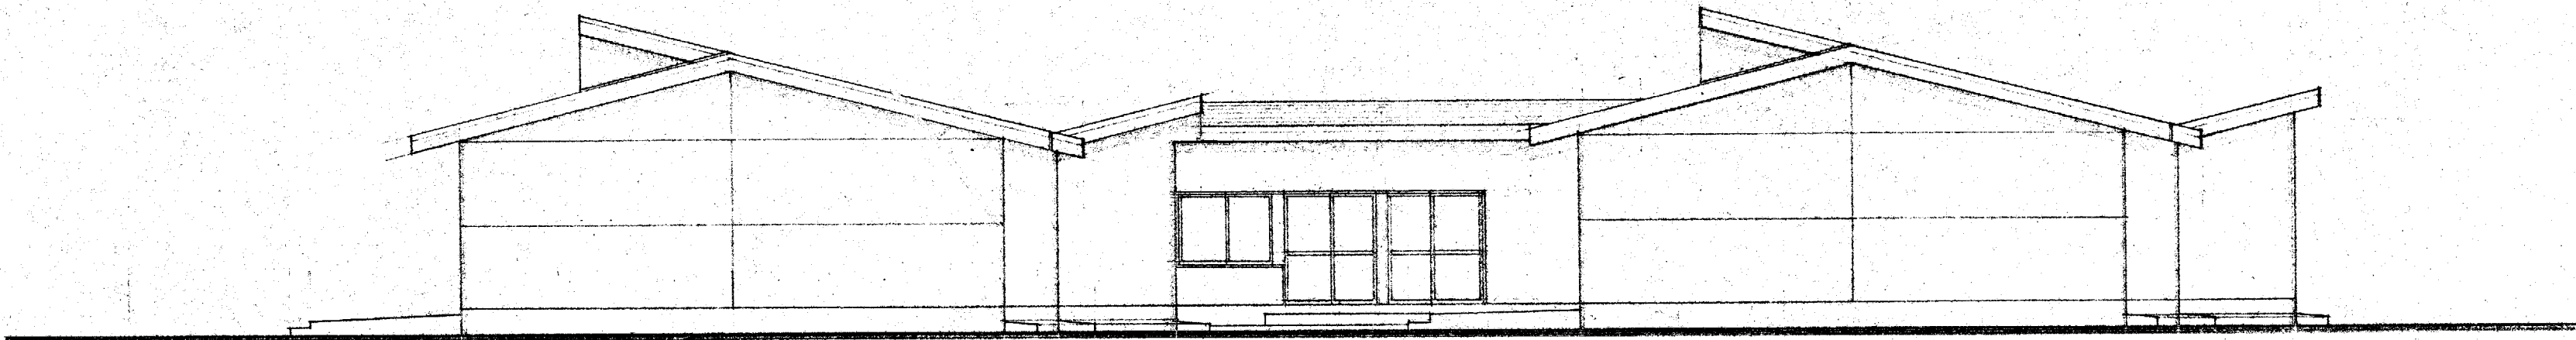


東立面図 S.1:100

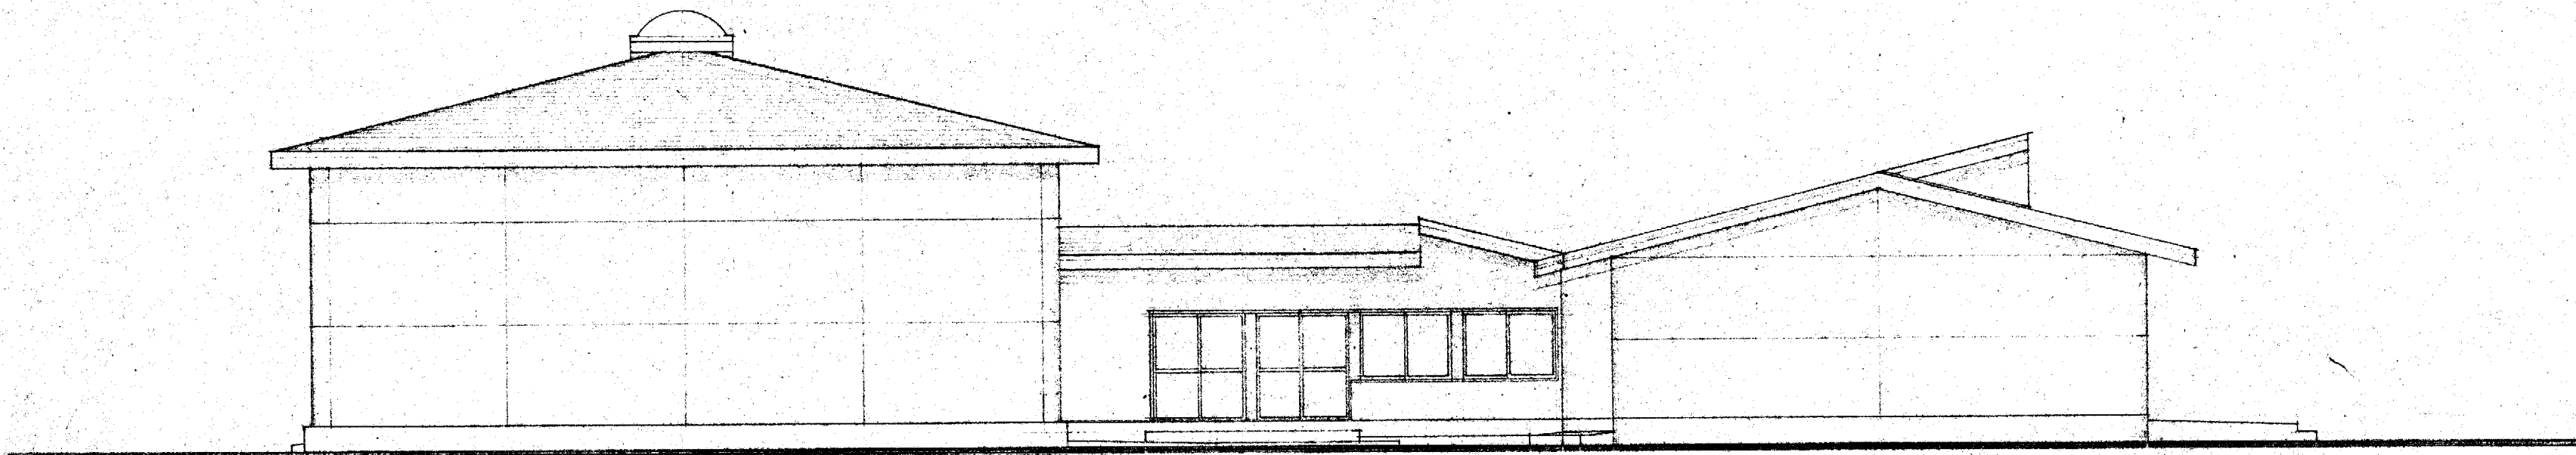












西立面図 S.1:100


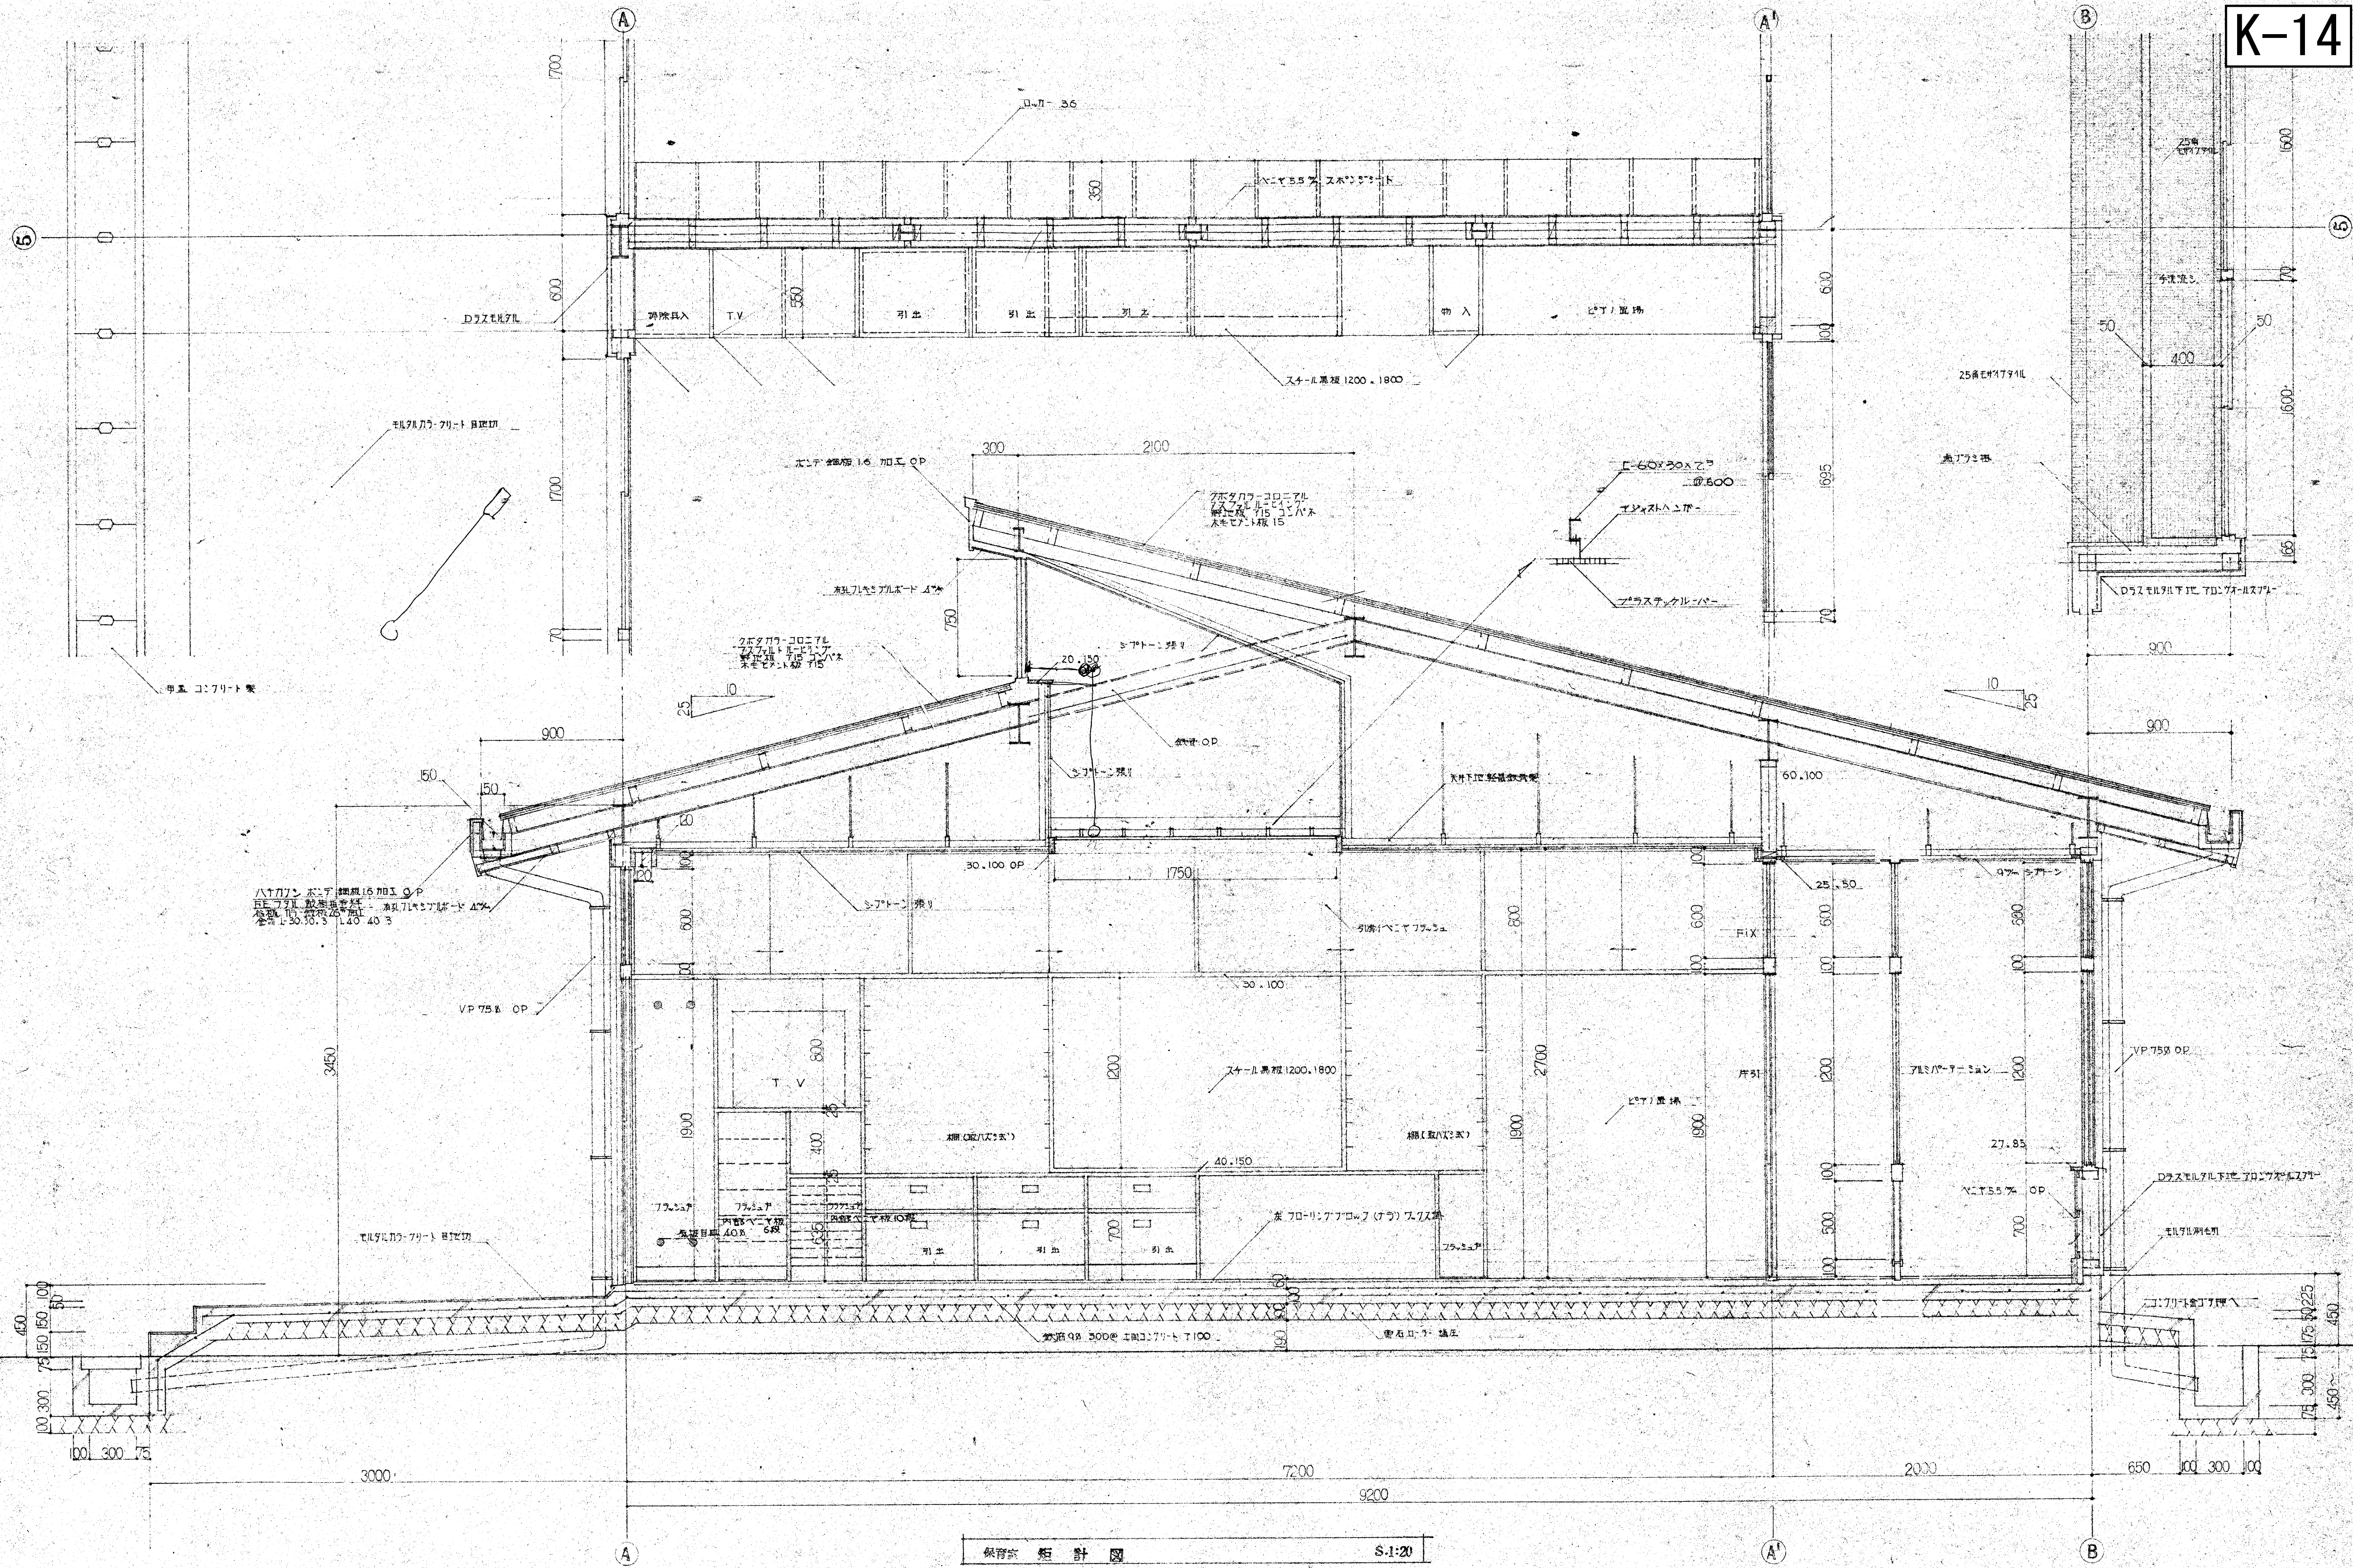


保育室 矩 計 図 S:1:20

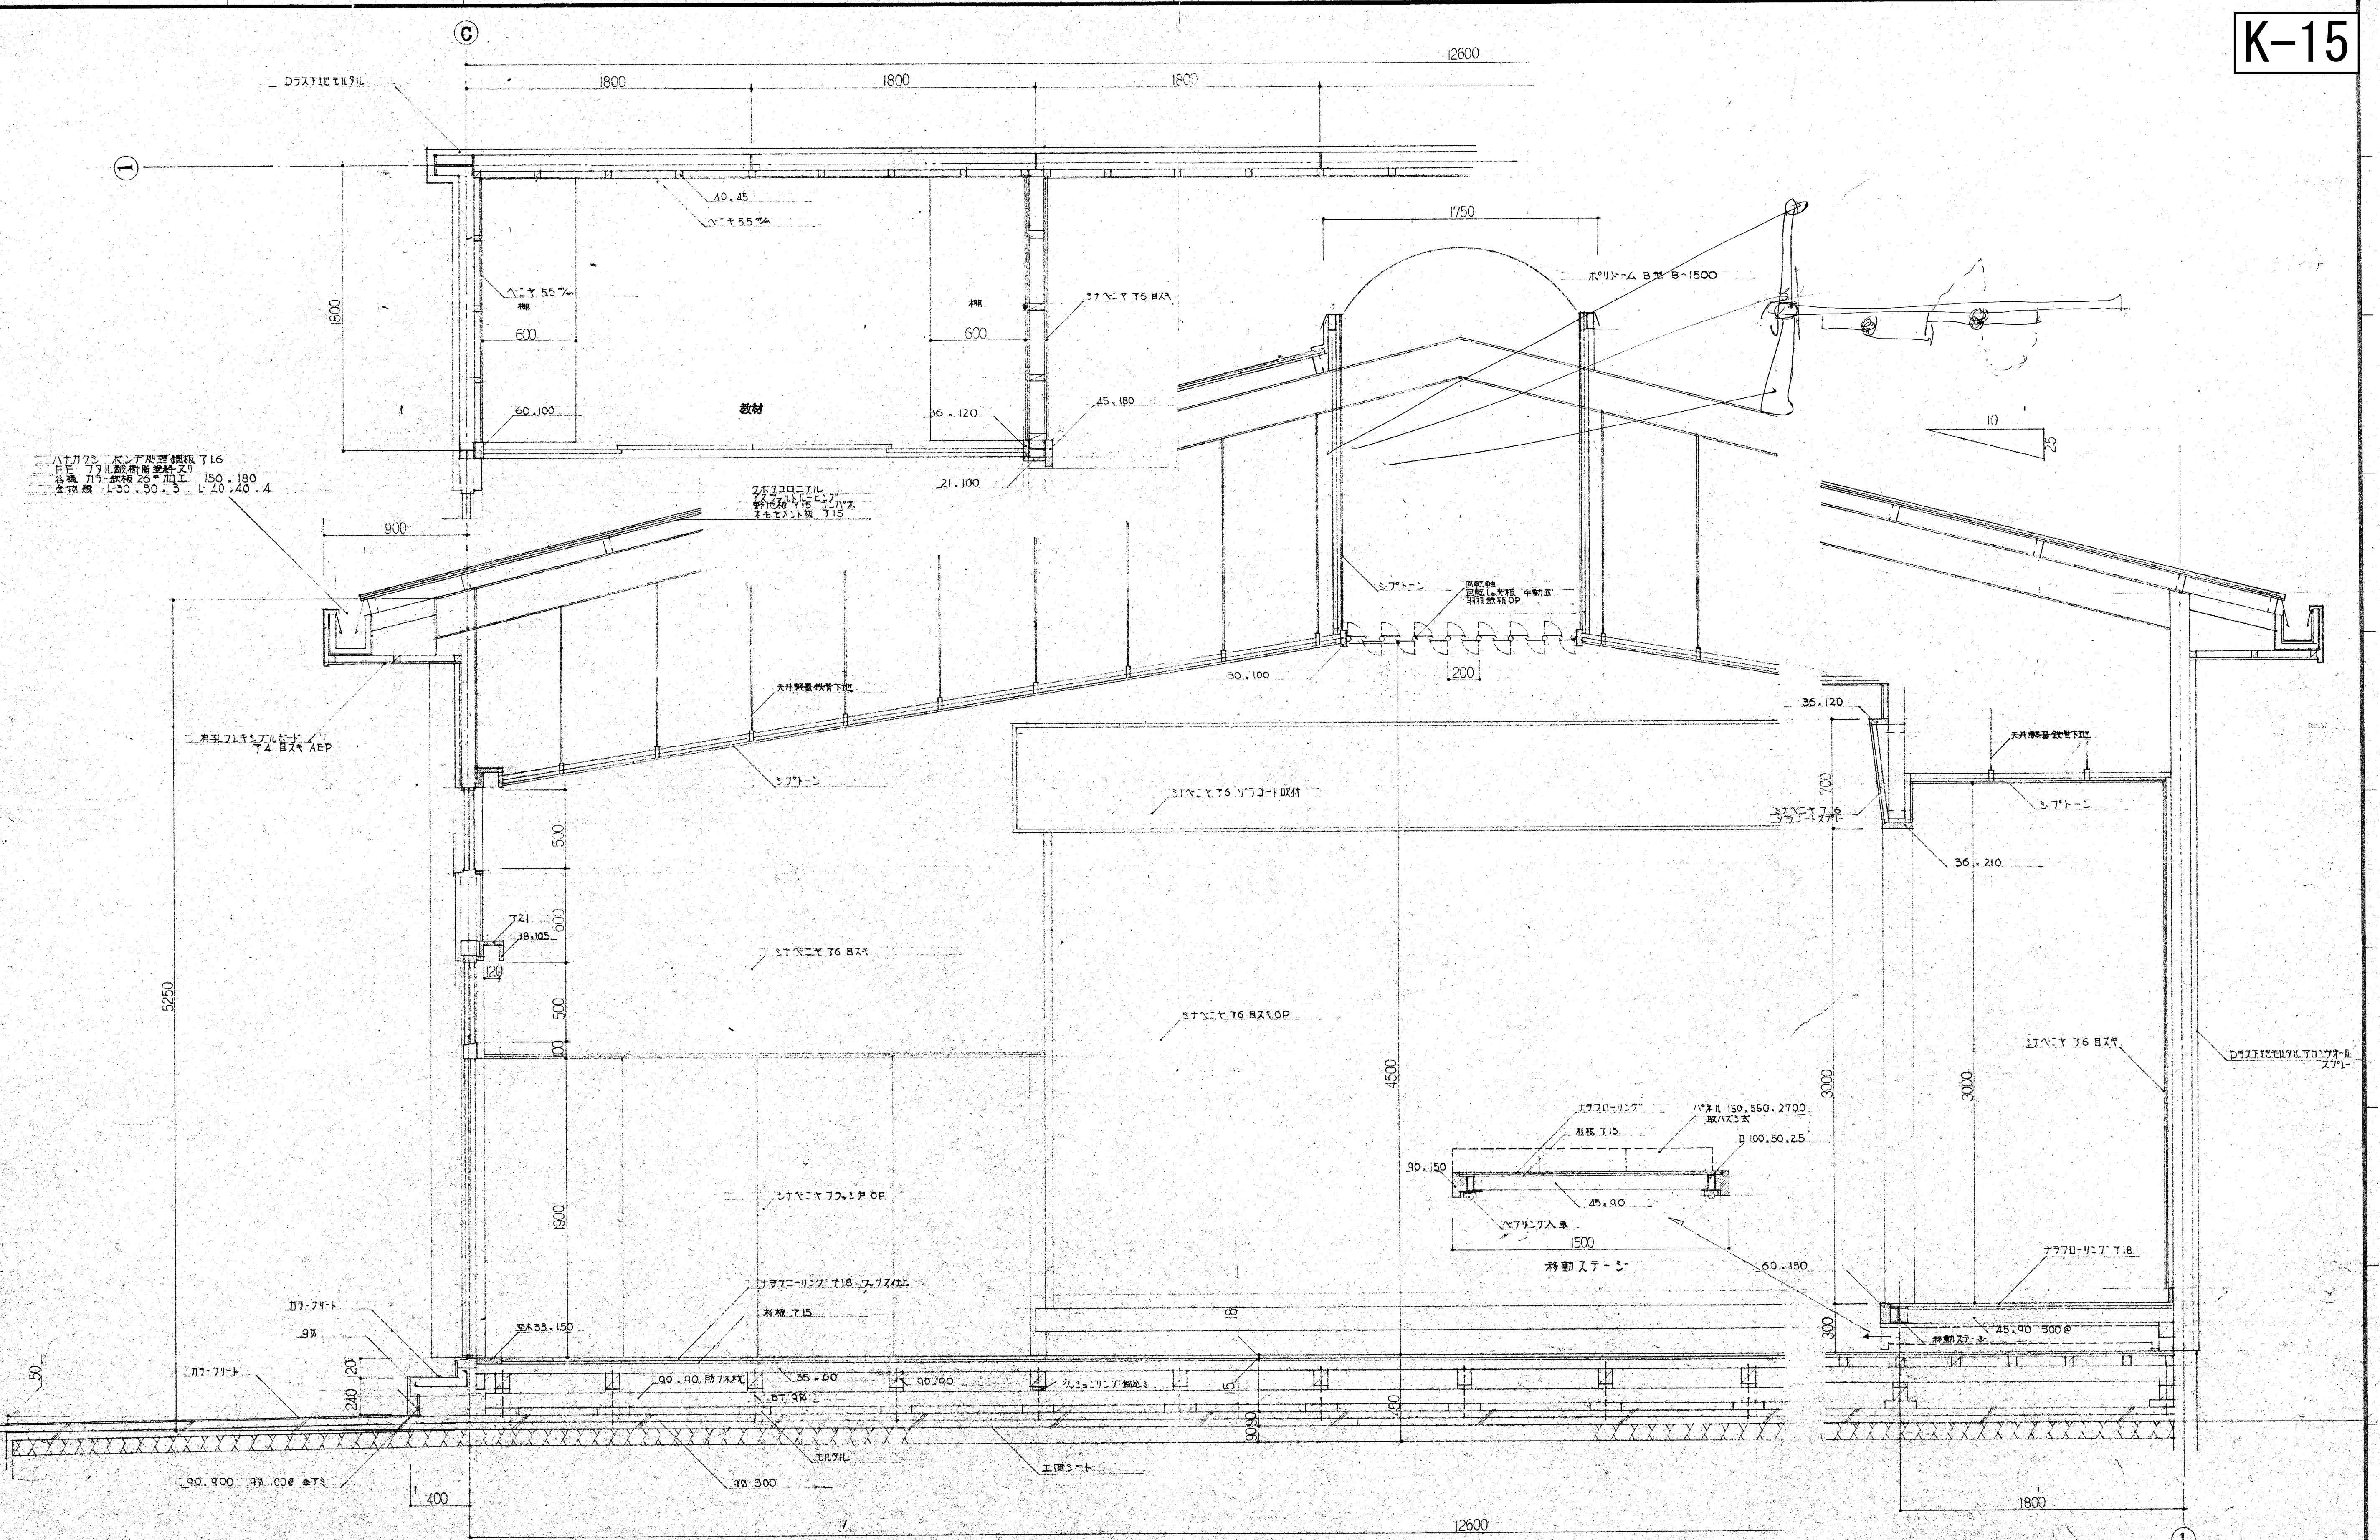


TITLE 小笠町立小笠北幼稚園々舎建築工事	三浦建築設計事務所 一級建築士事務所 登録()第1073号 静岡県小笠郡菊川町本所1502 TEL 05373 ⑤ 3646 静岡県小笠郡小笠町堀田477 TEL 053773 3303 一級建築士登録 第50301号 三浦 貴	所長 担当・製図者	DETE	ITEMS 遊戯室 鉅計図	SCALE S.1:20	NOTE	NO 8
-----------------------------------	--	----------------------	-------------	--------------------------	-------------------------	-------------	-----------------

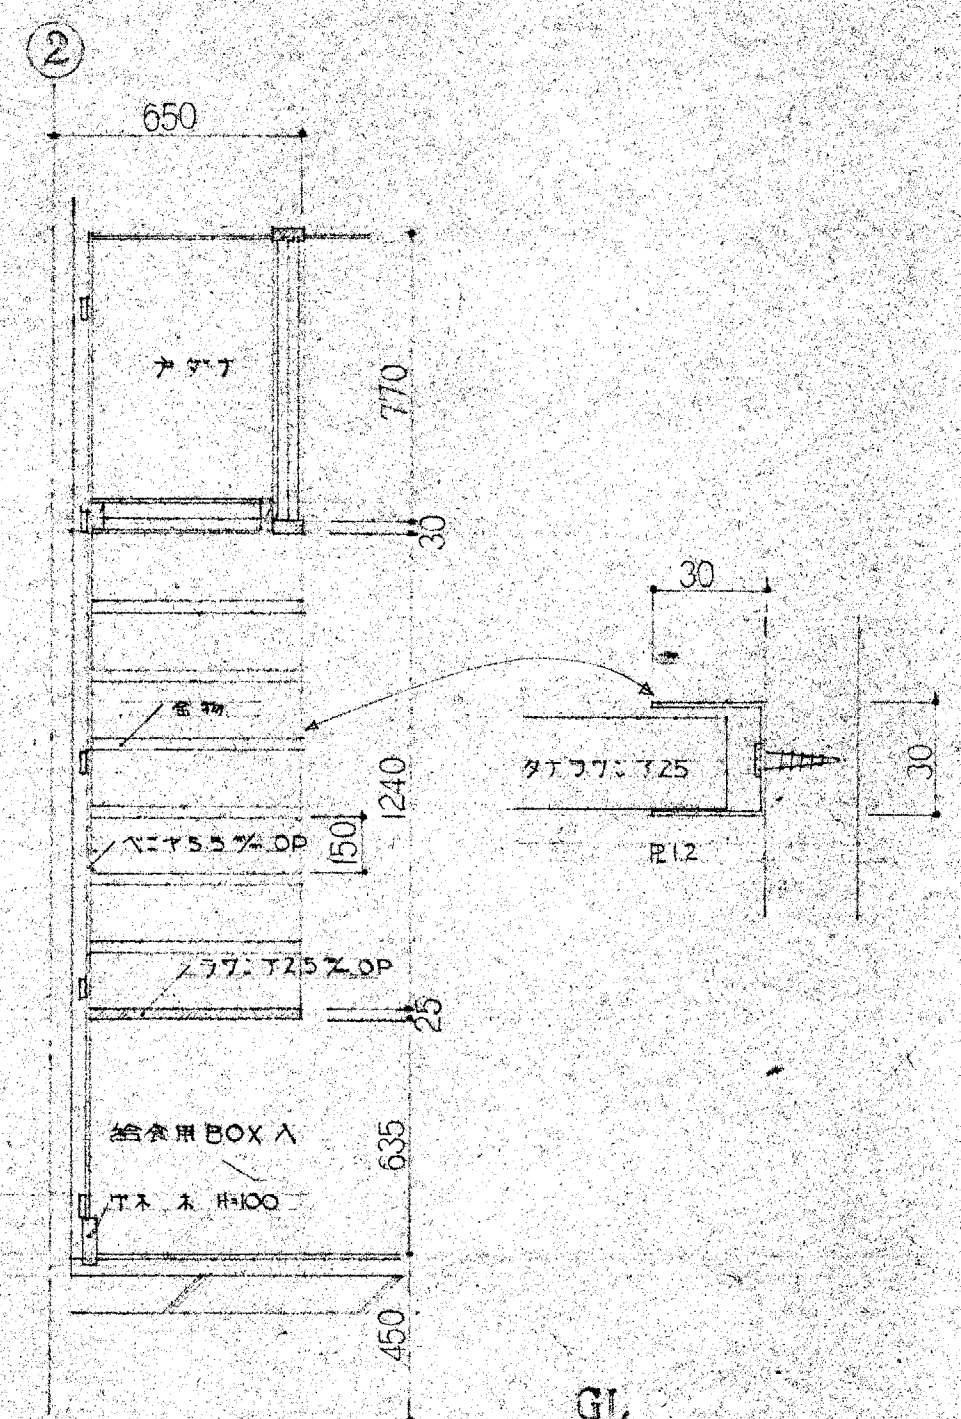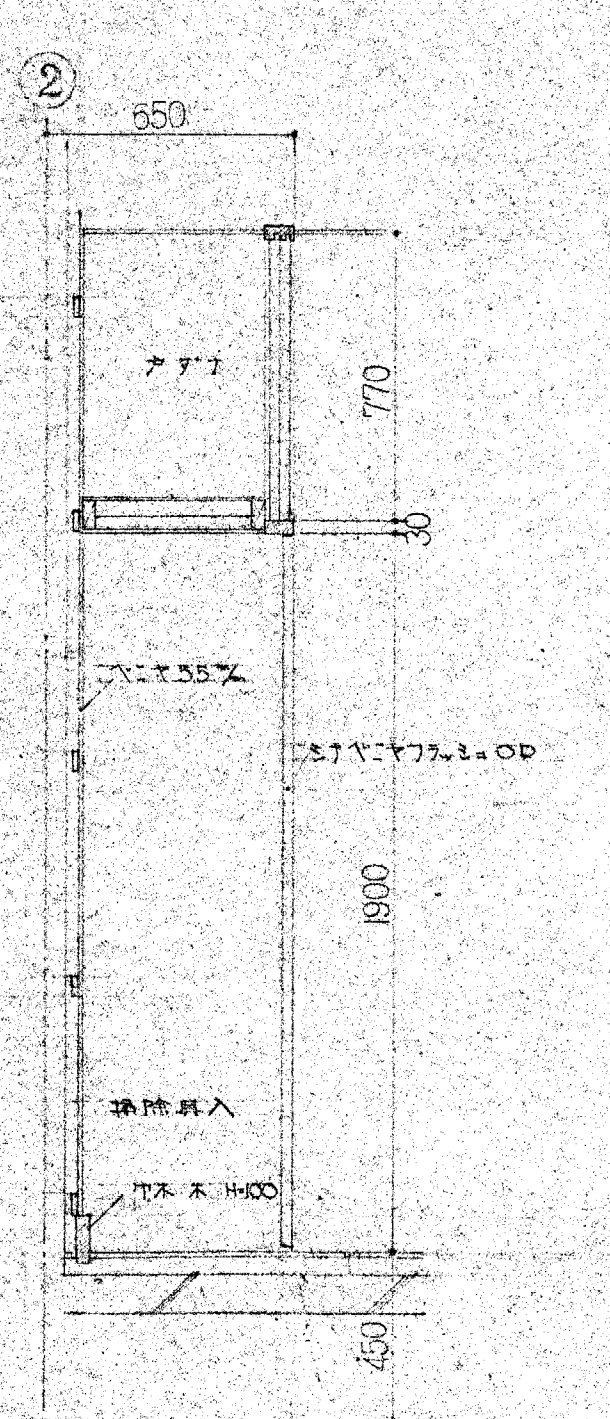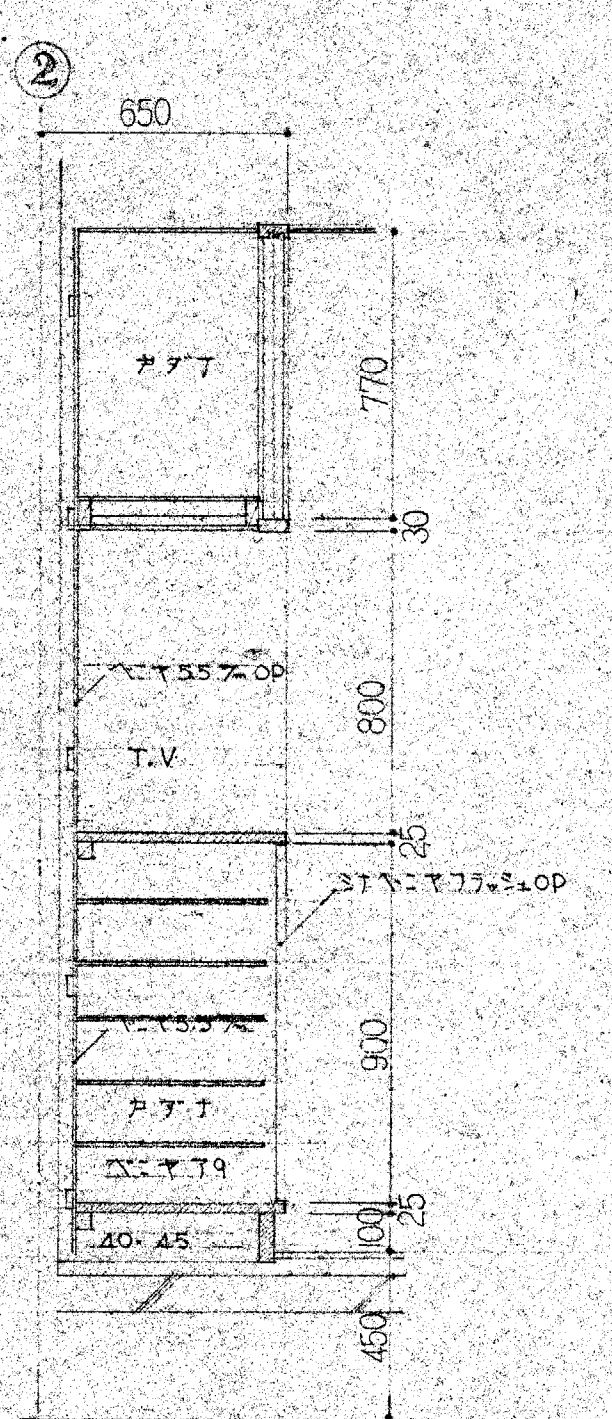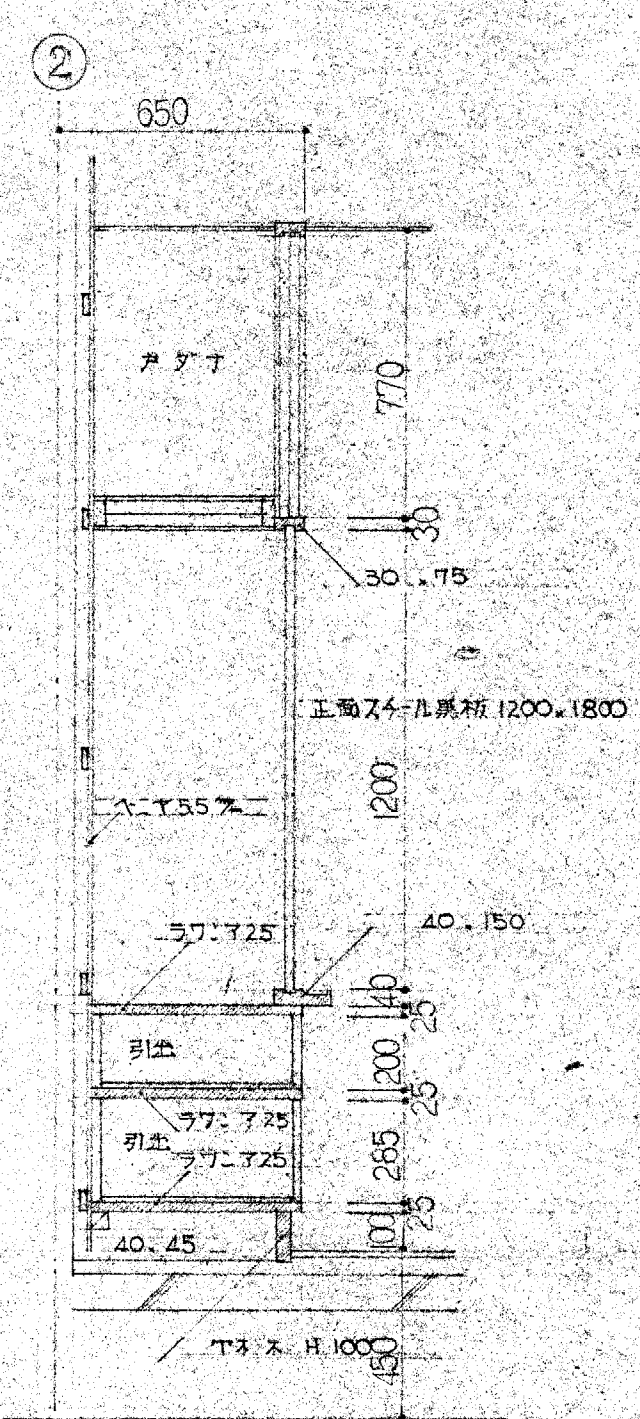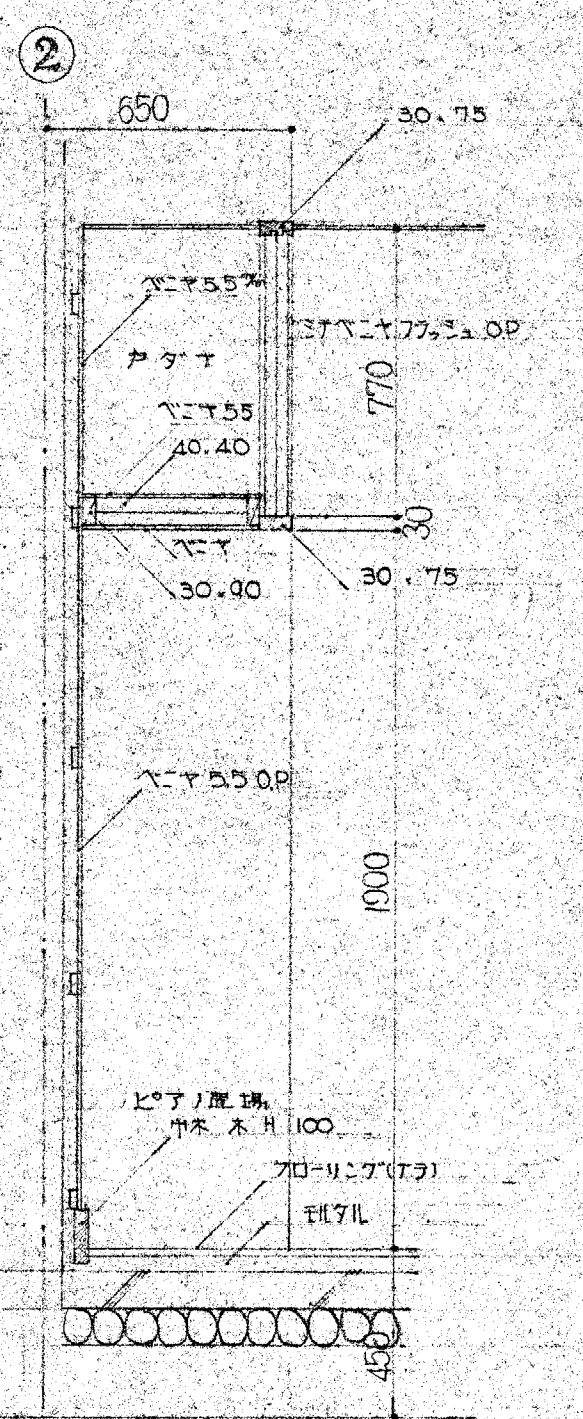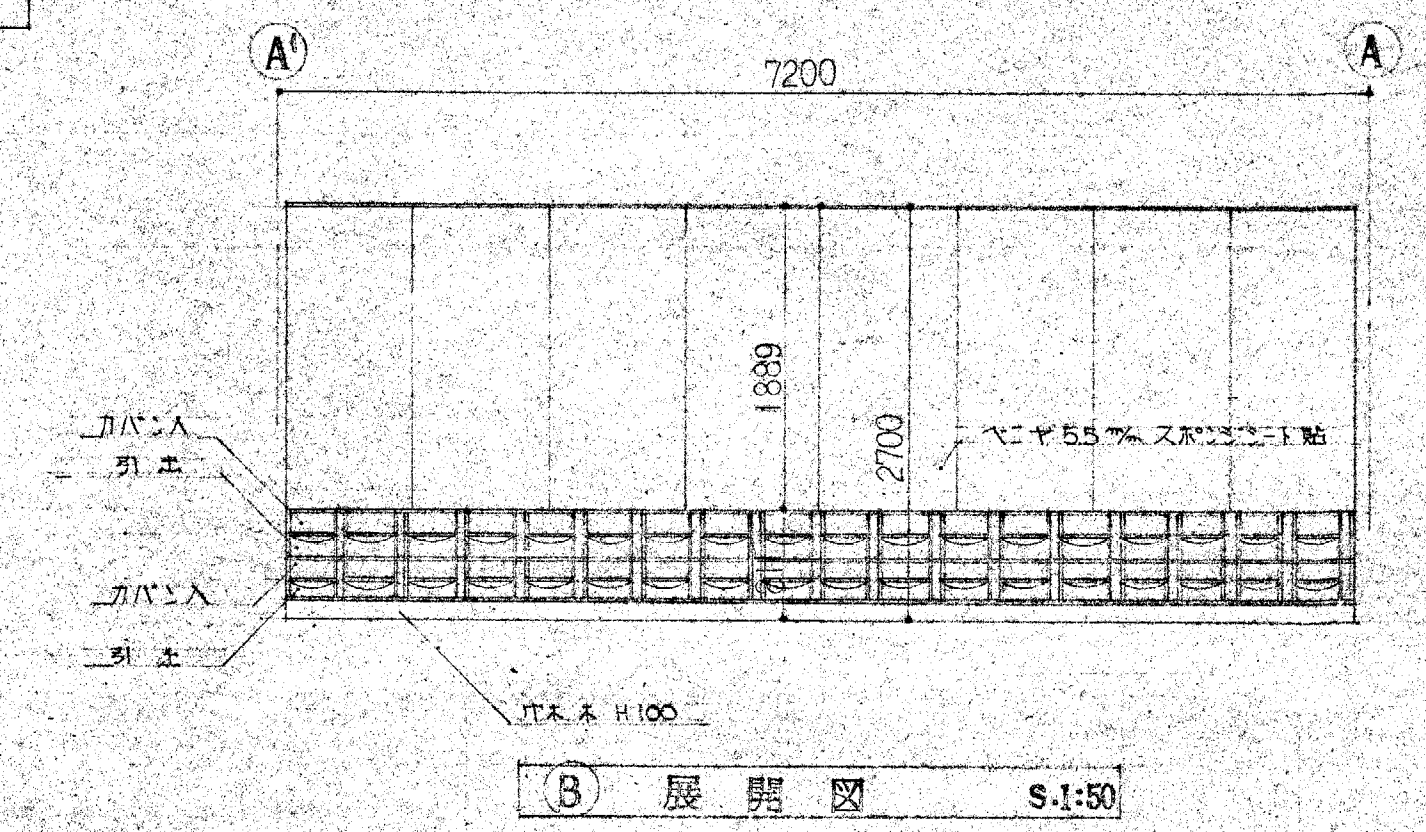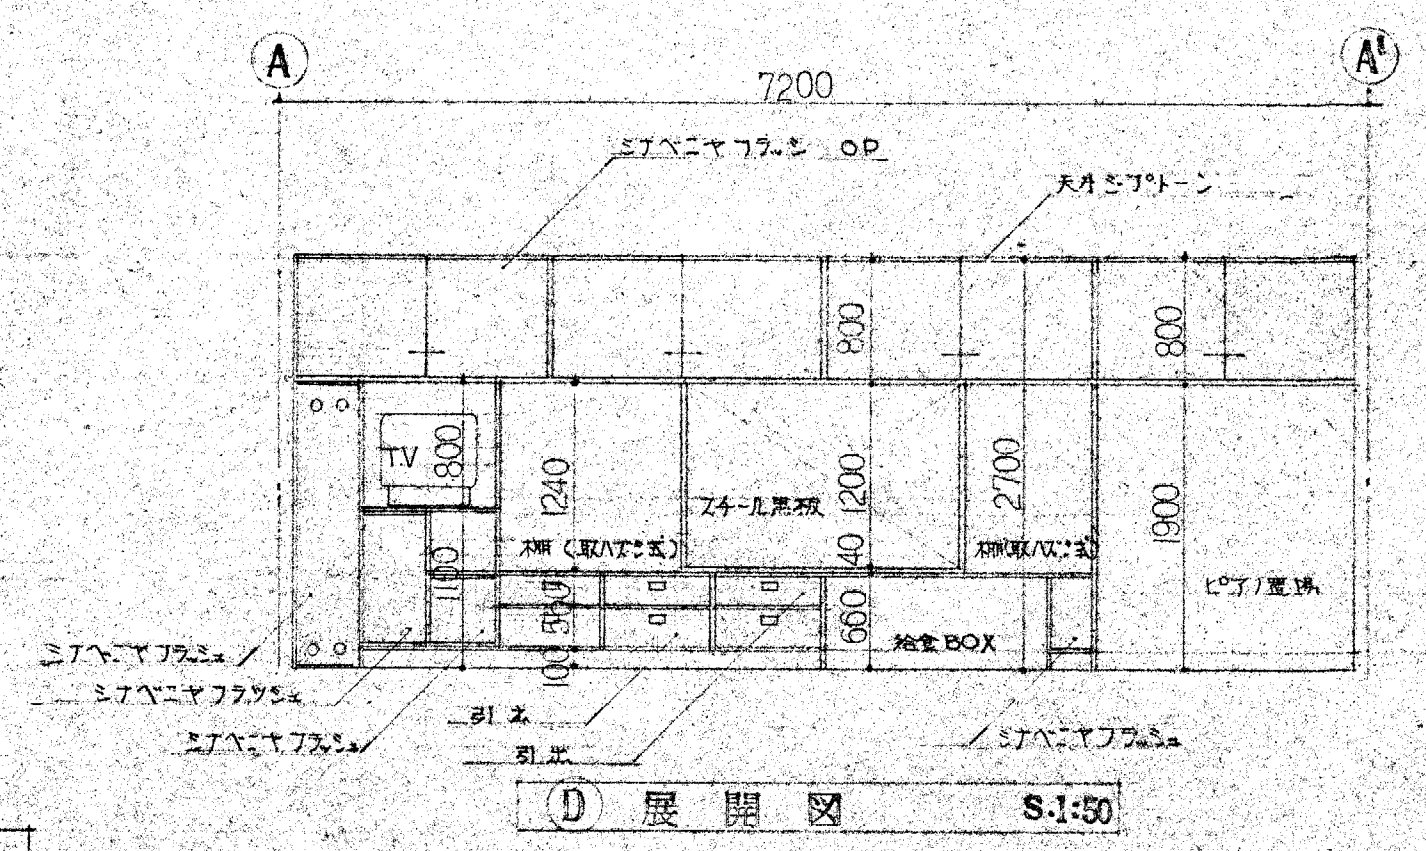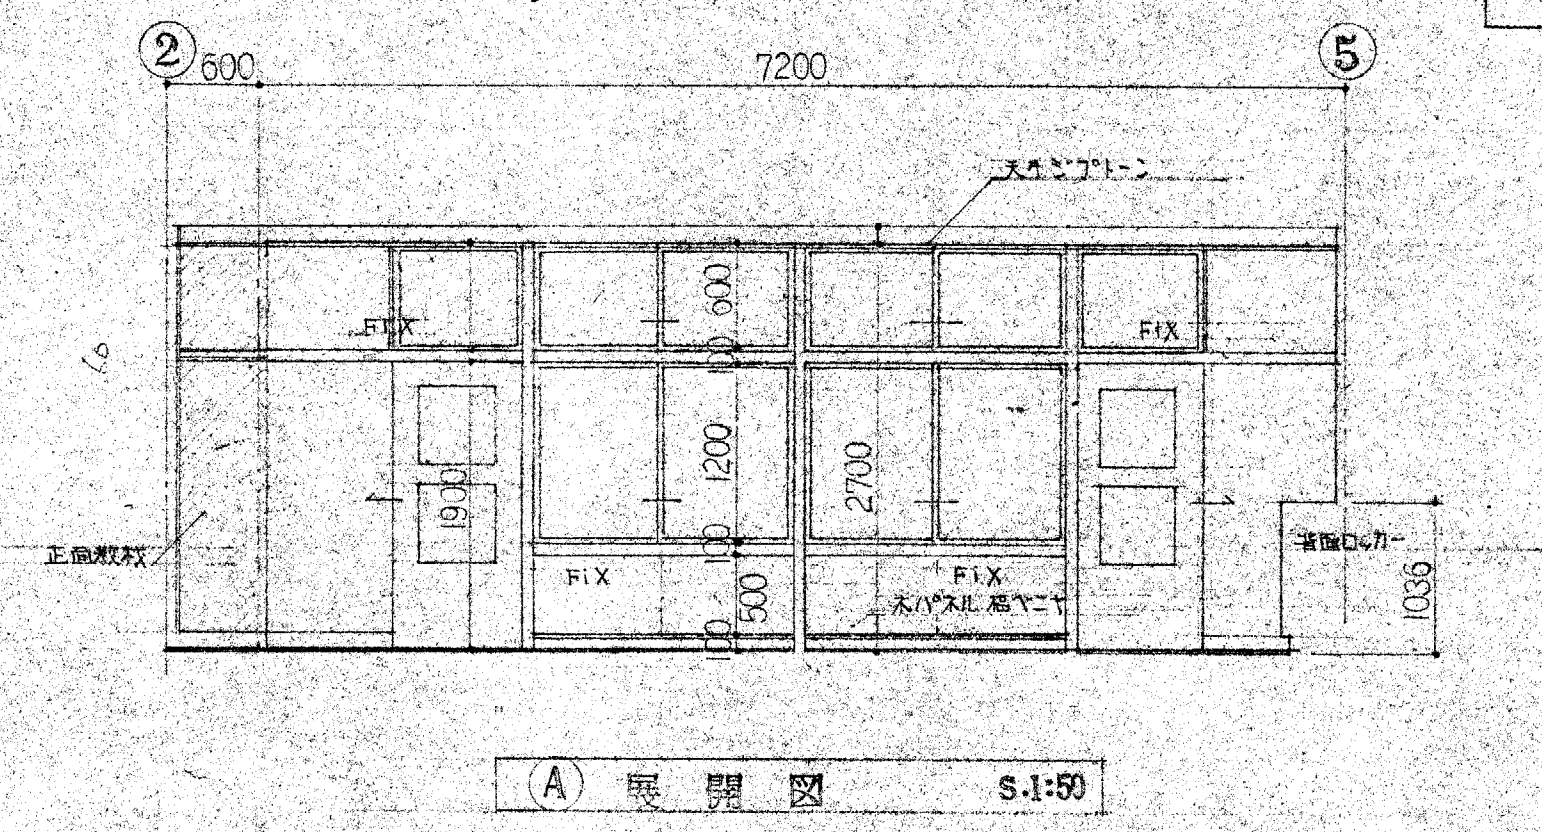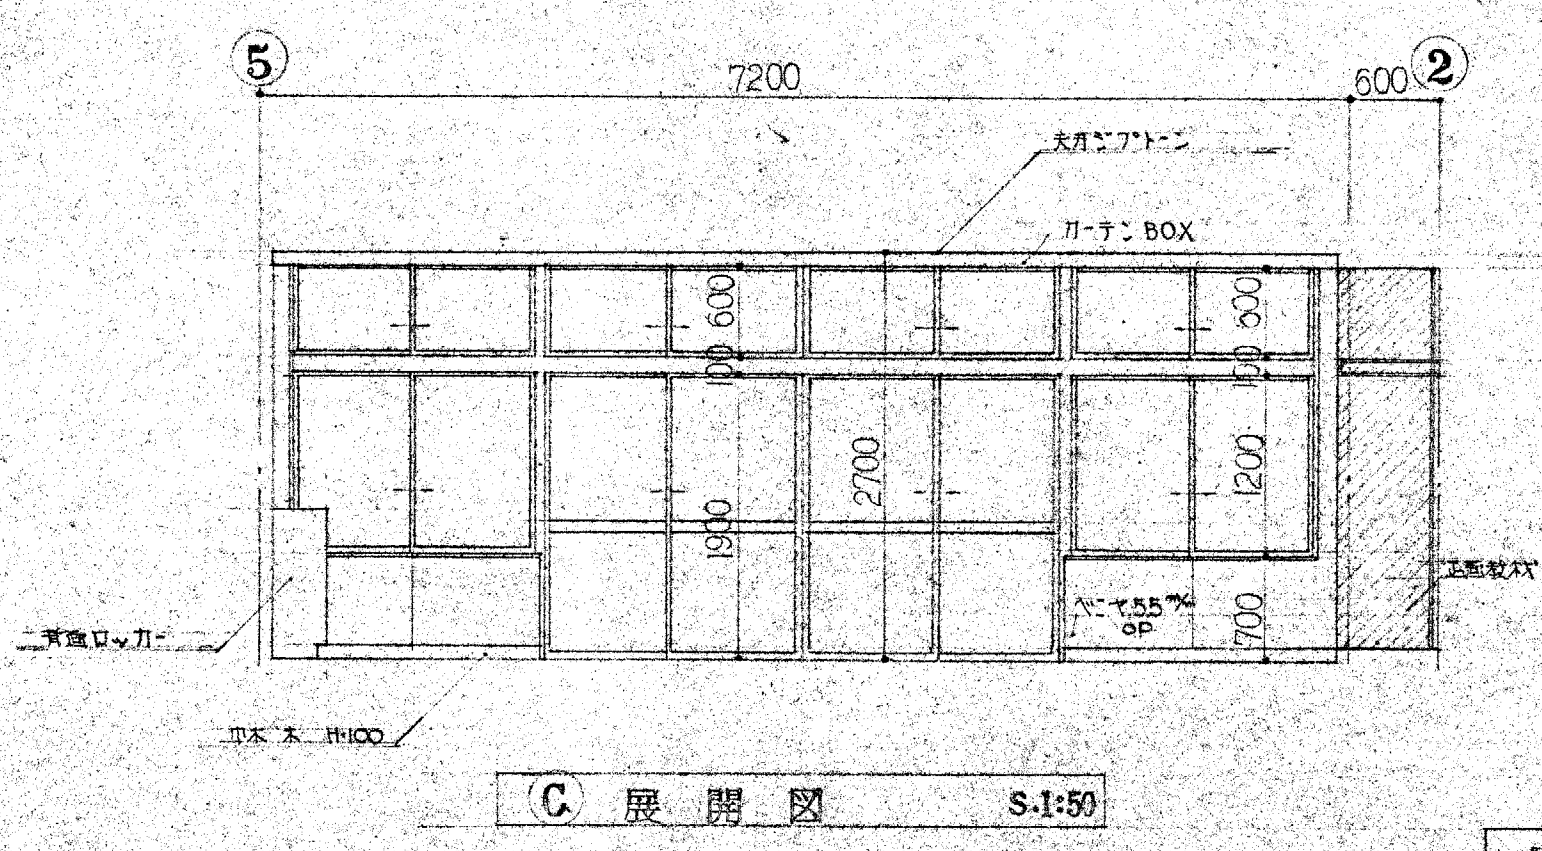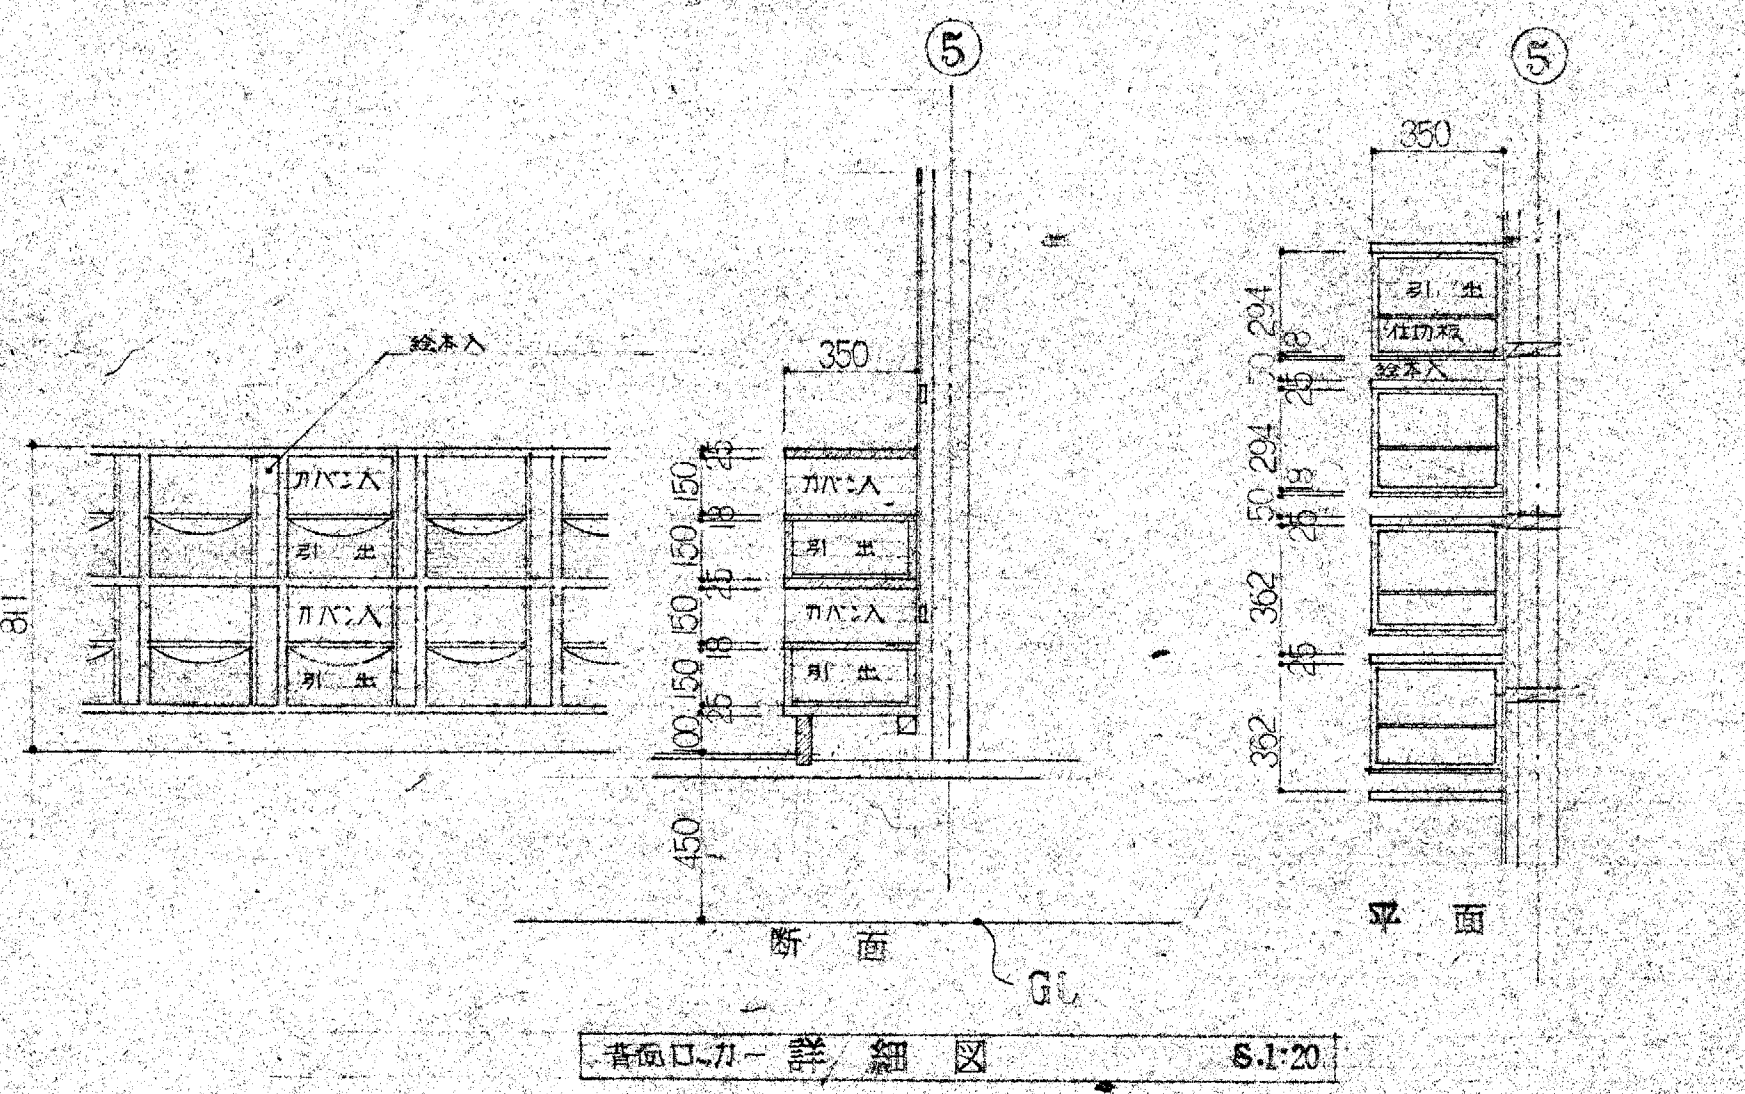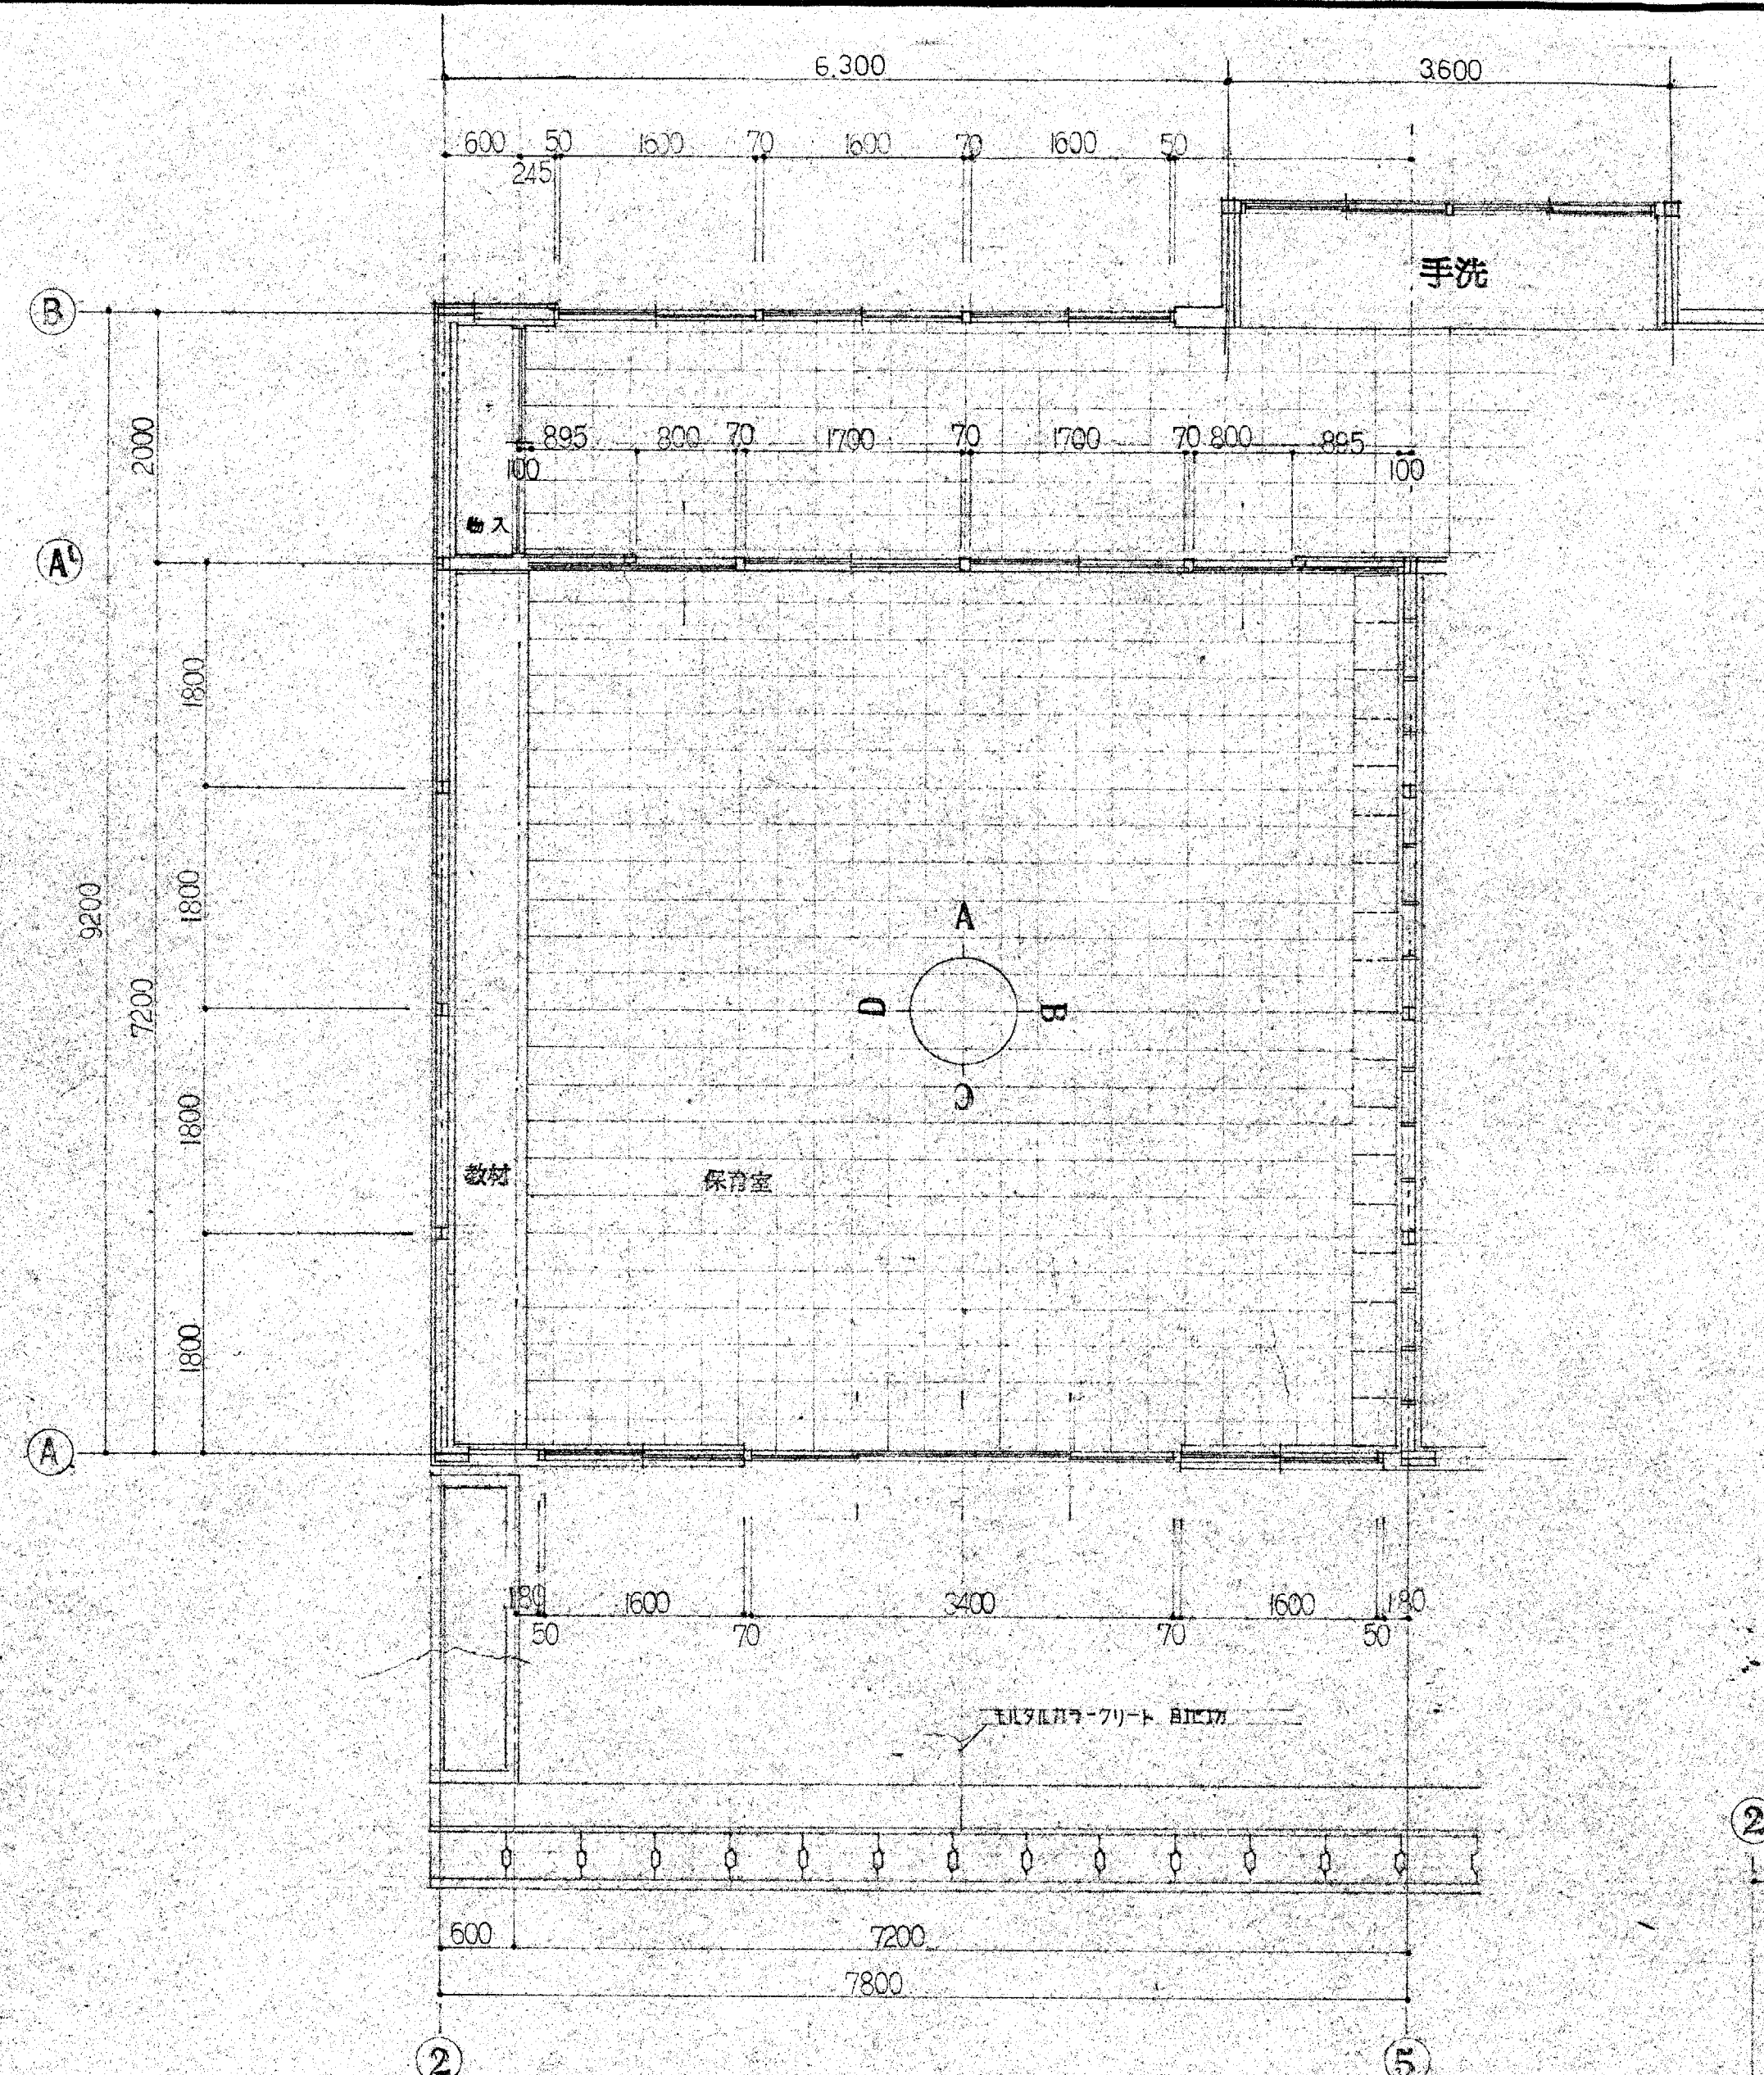


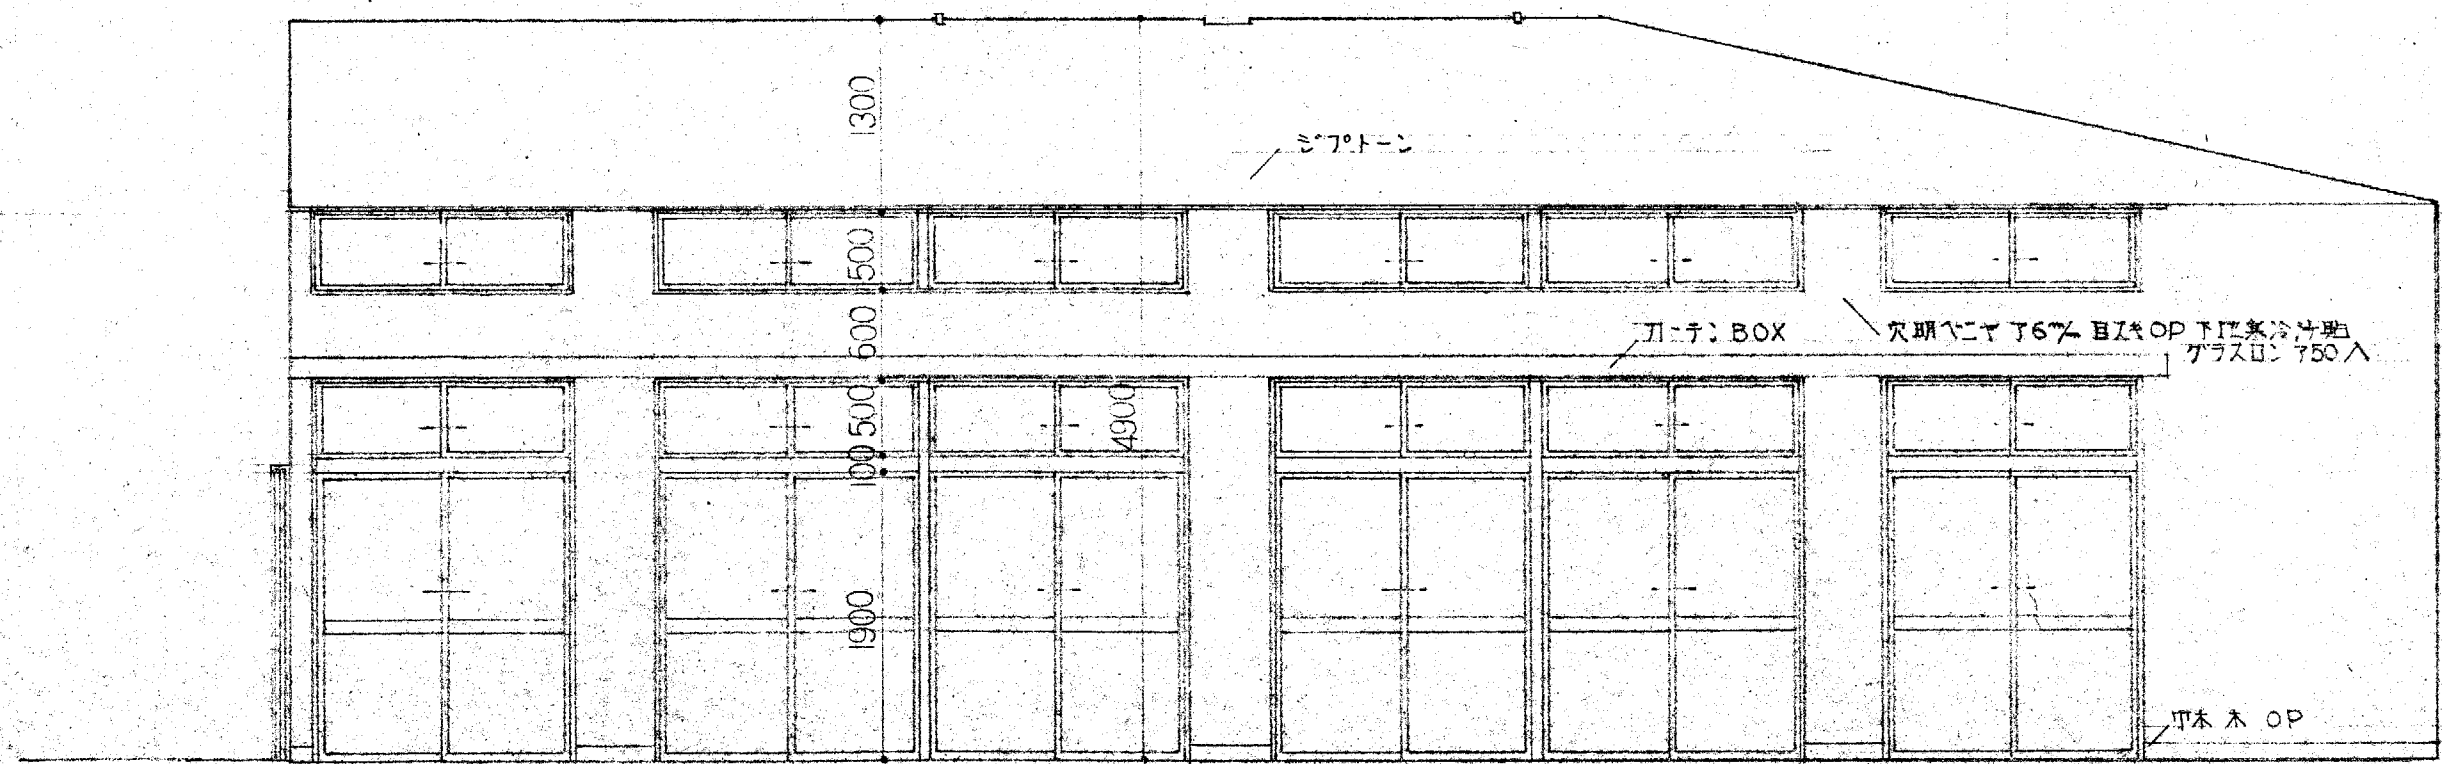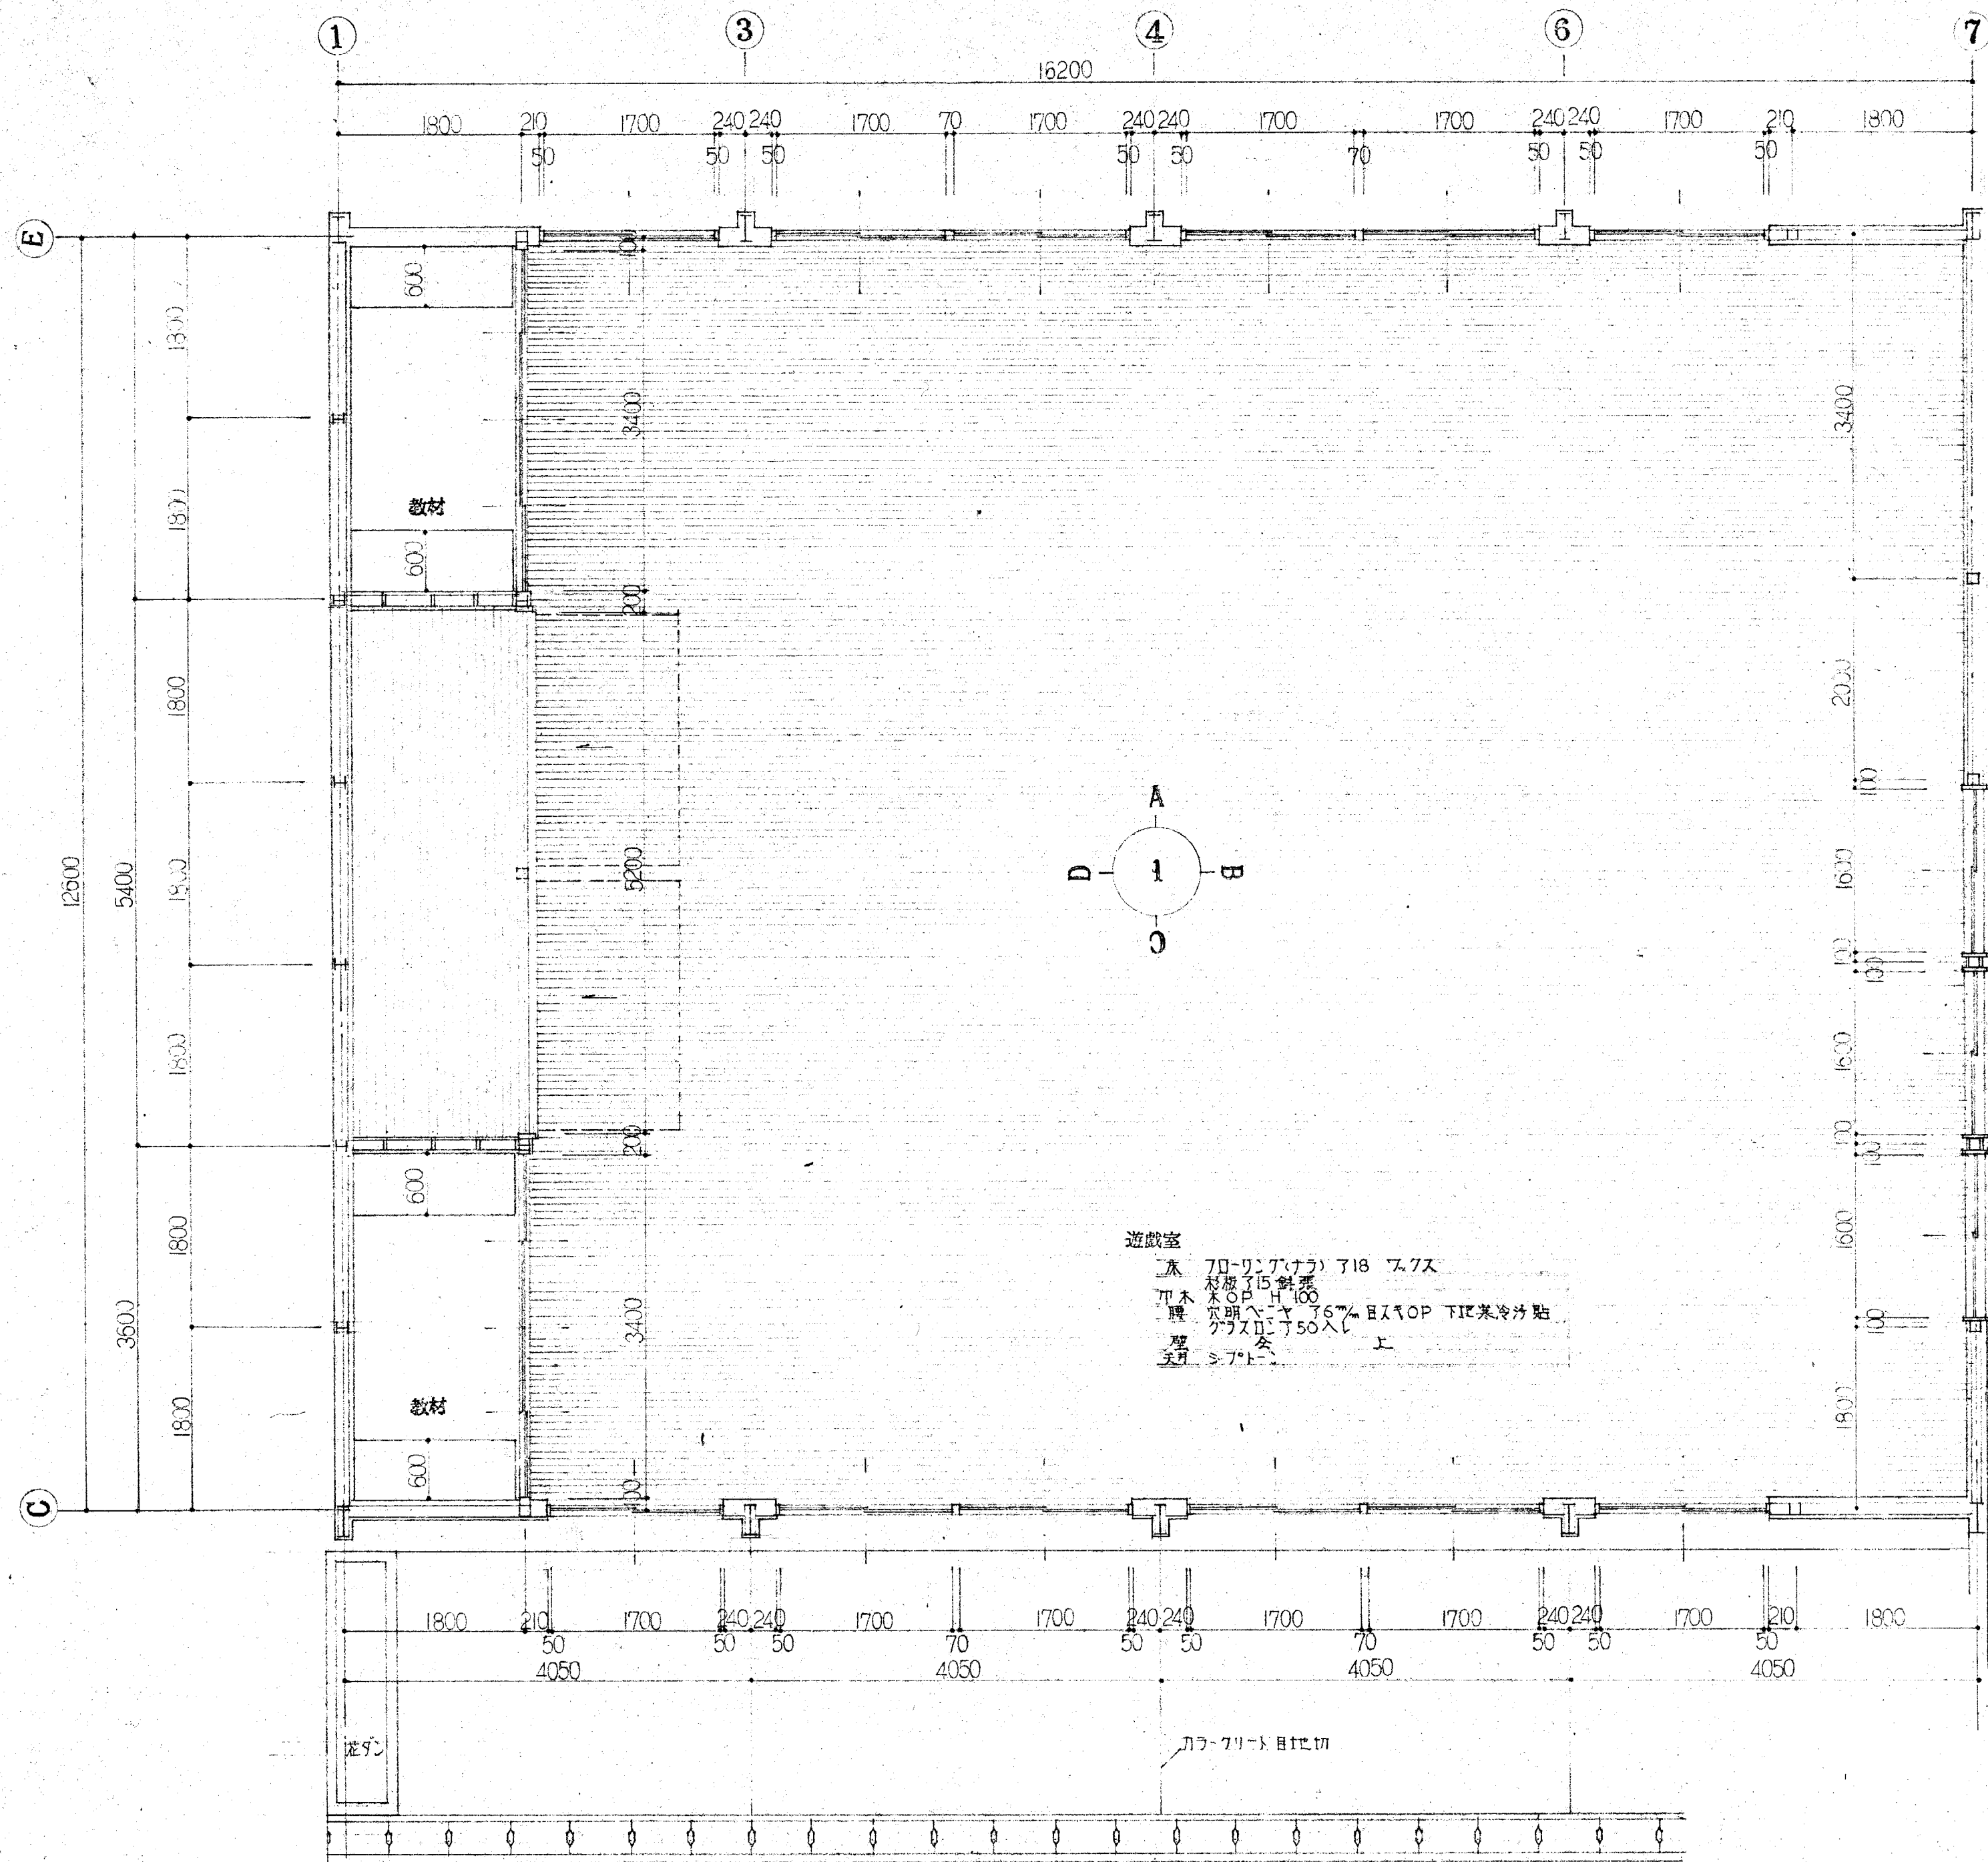


(A) 展開図 S:1:100

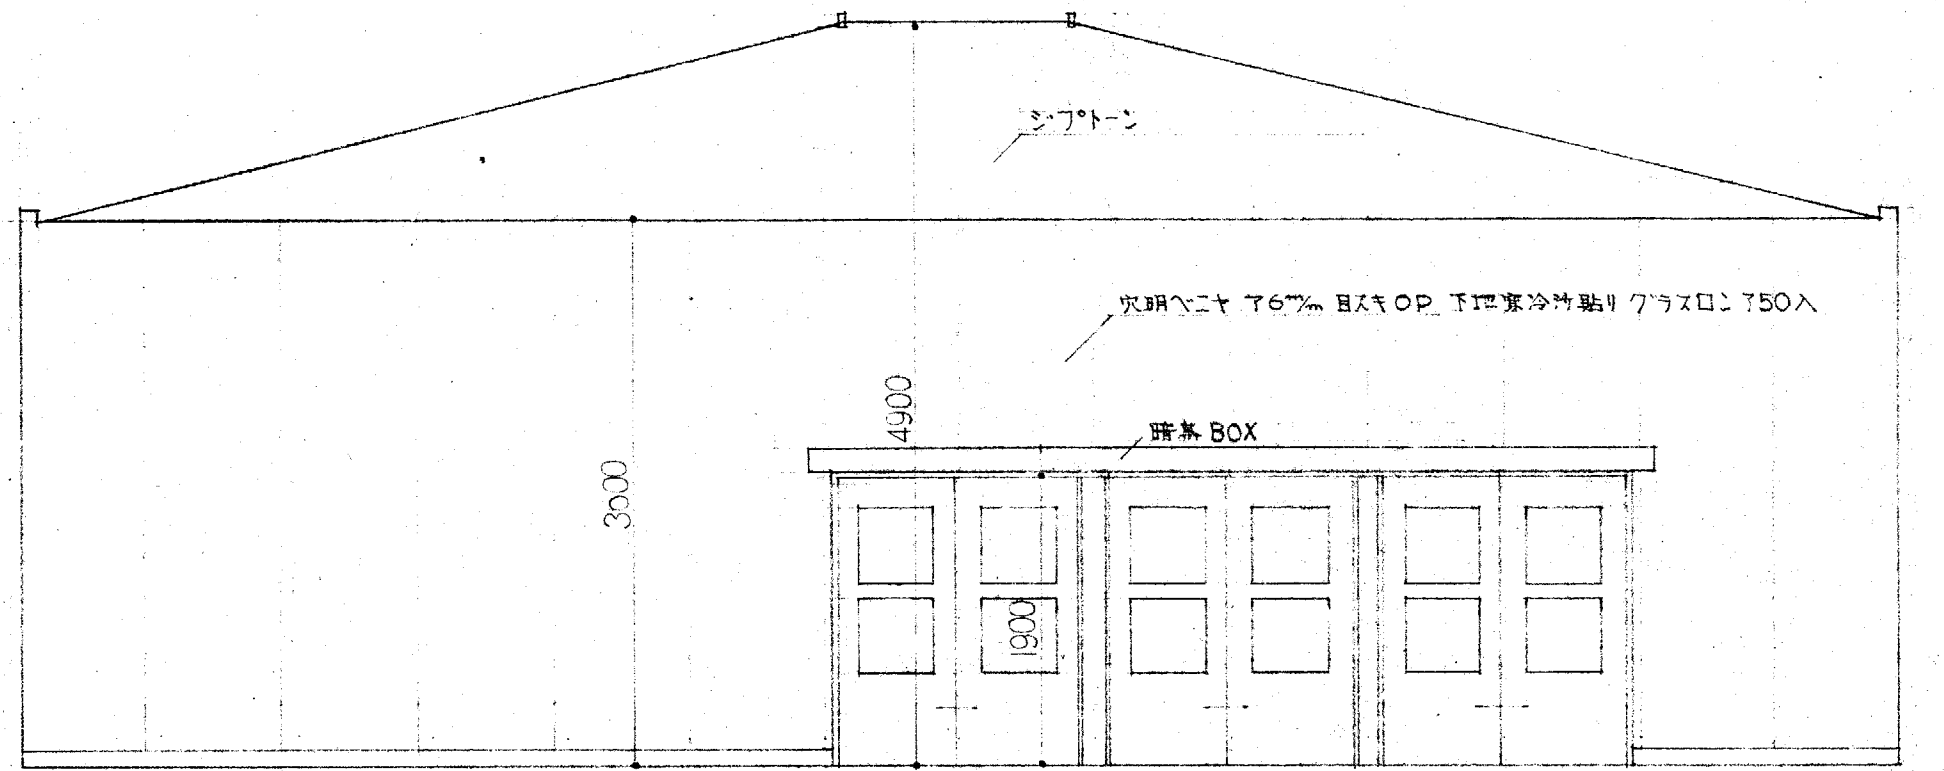


(B) 展開図 S:1:100

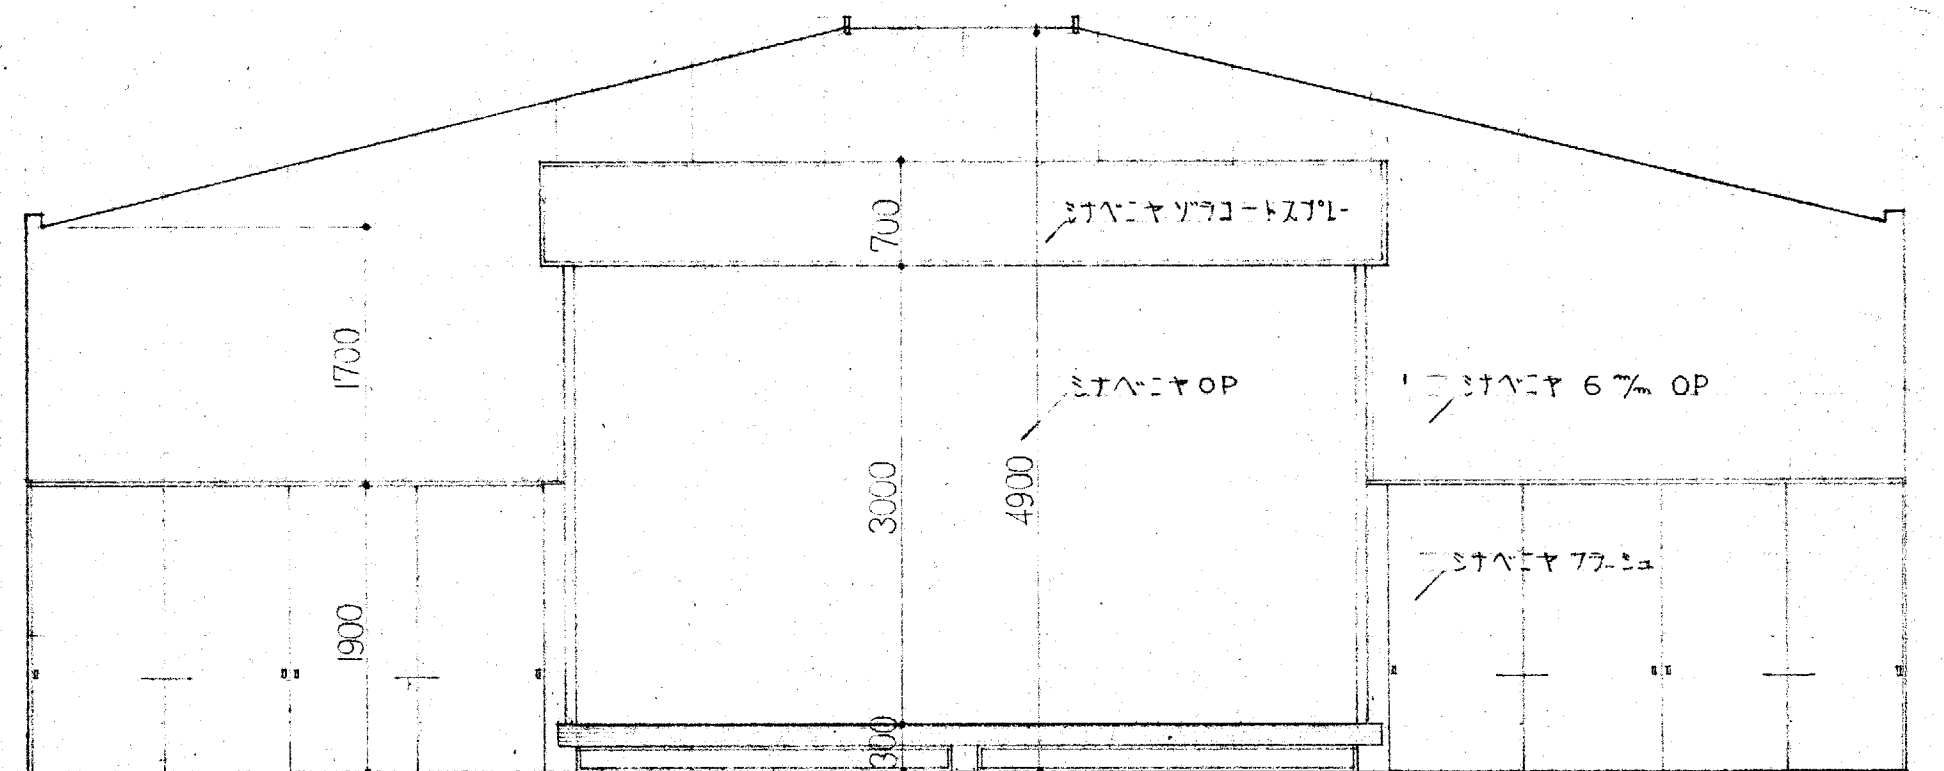


(D) 展開図 S:1:100

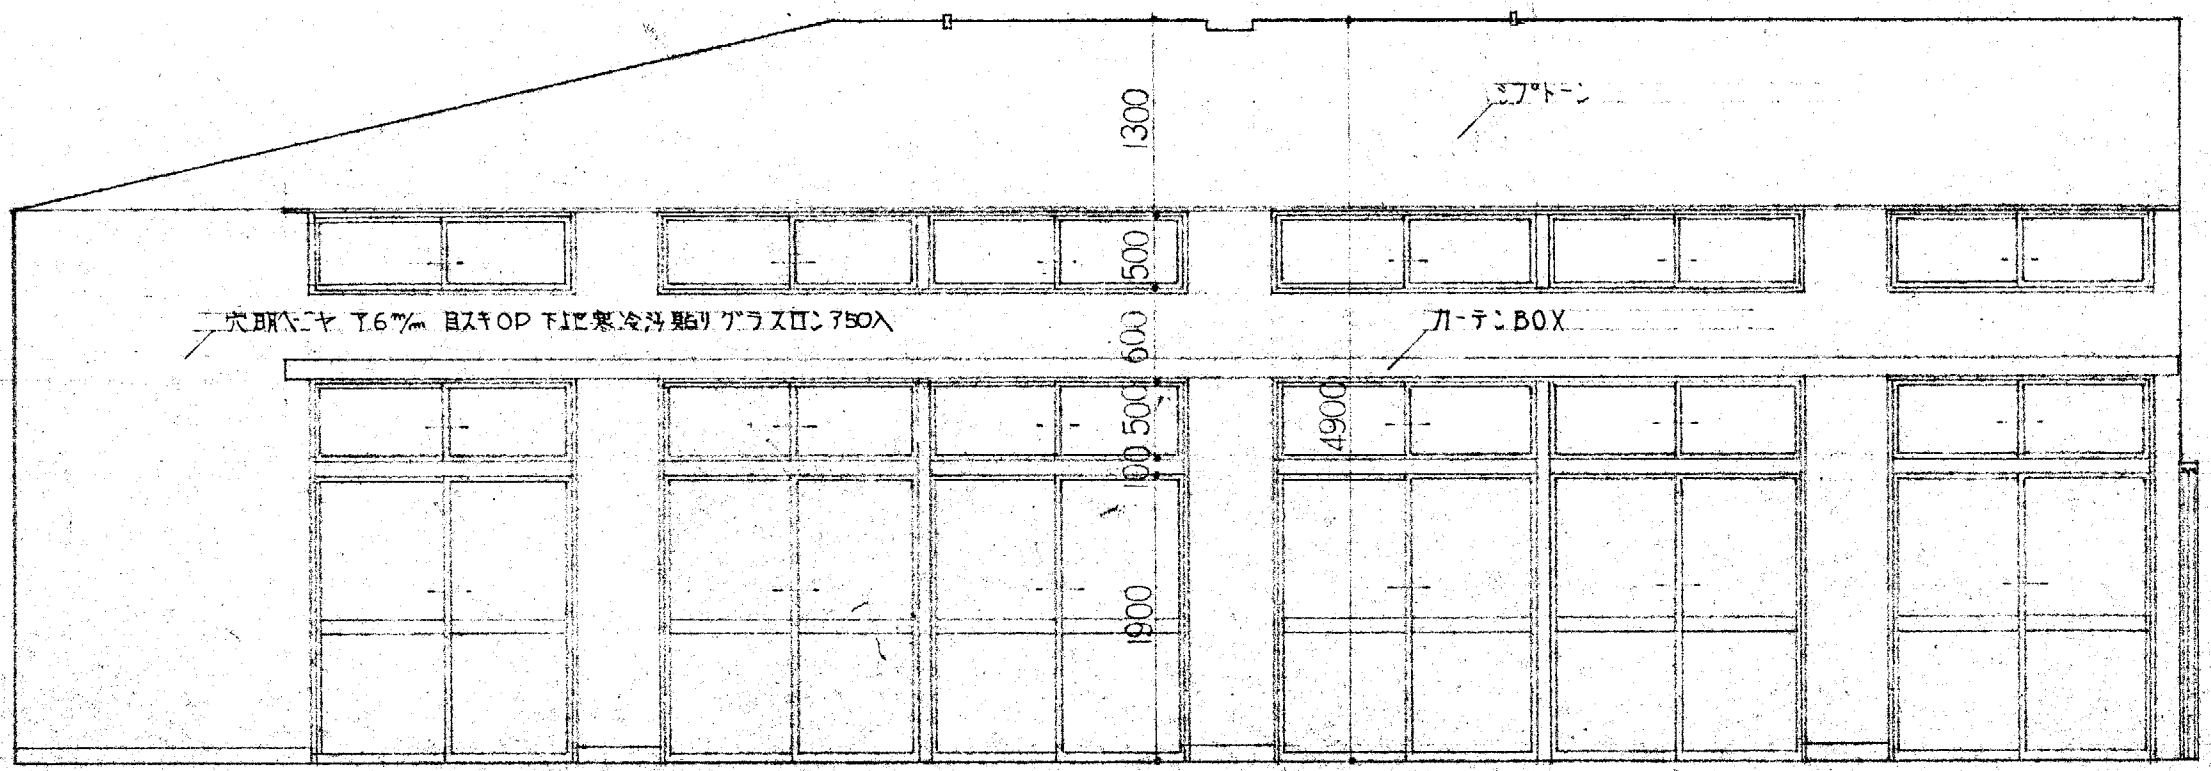


(C) 展開図 S:1:100

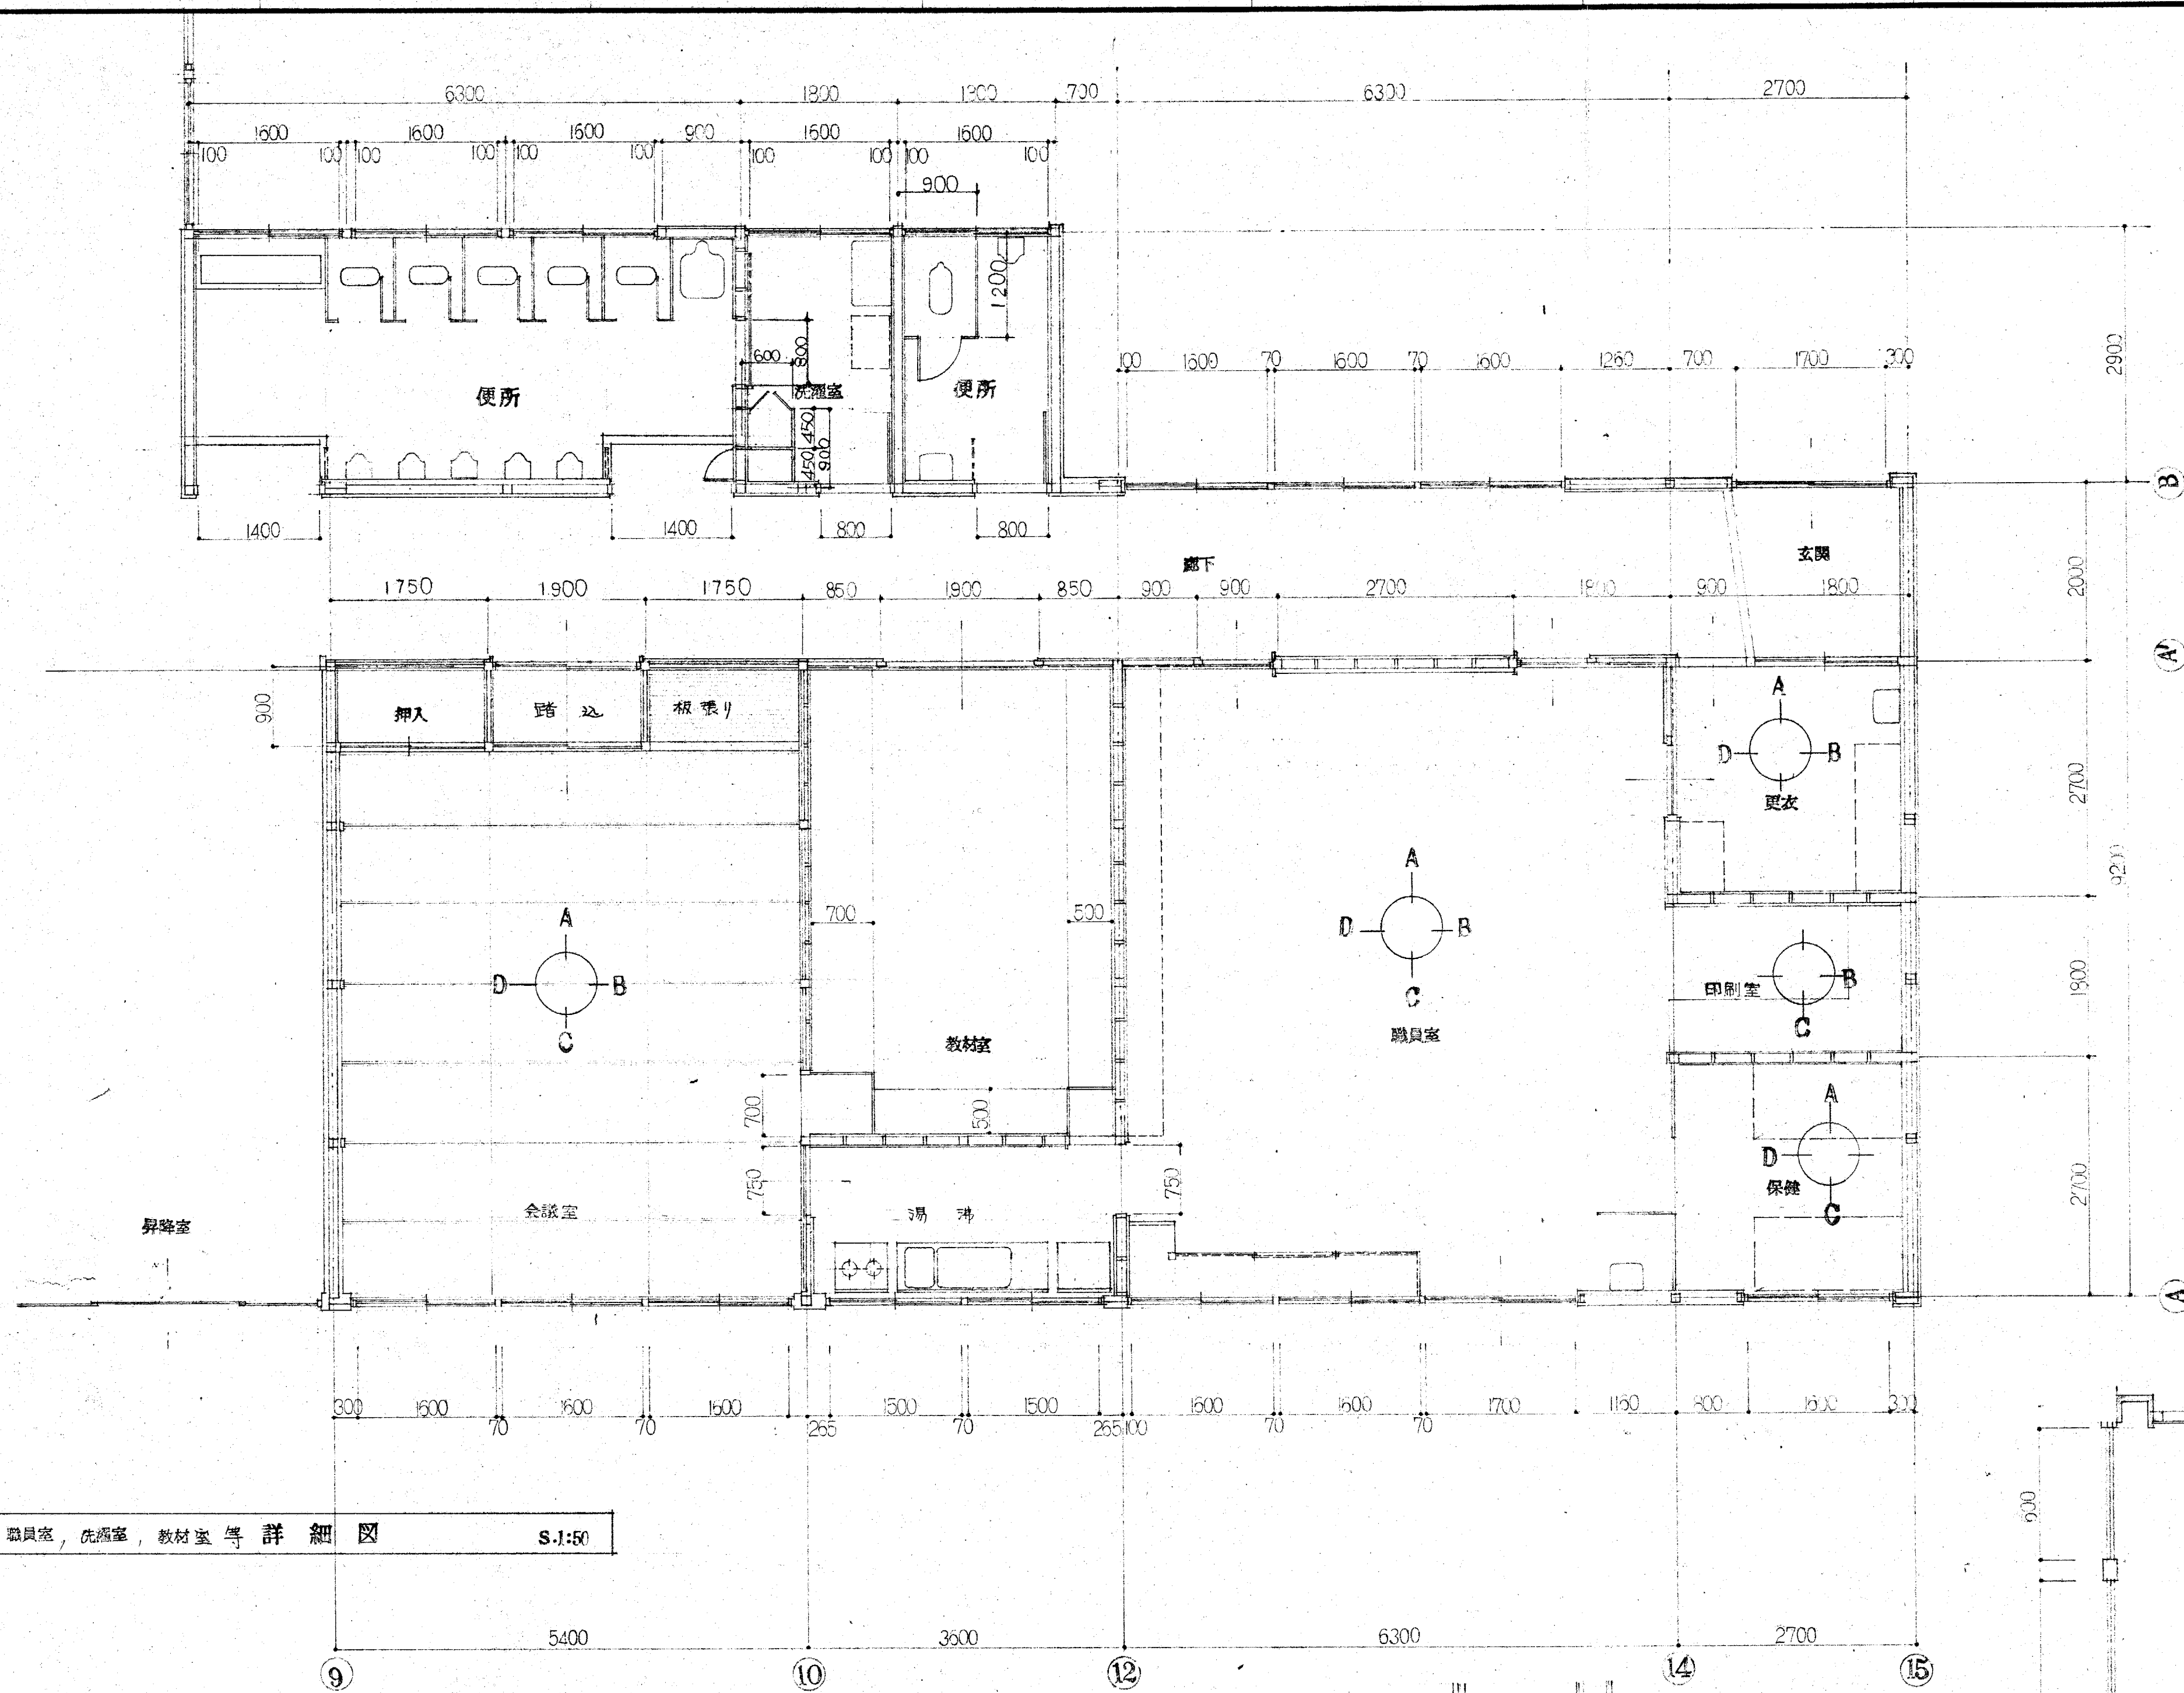


職員室、印刷室、教材室等詳細図 S.1:50

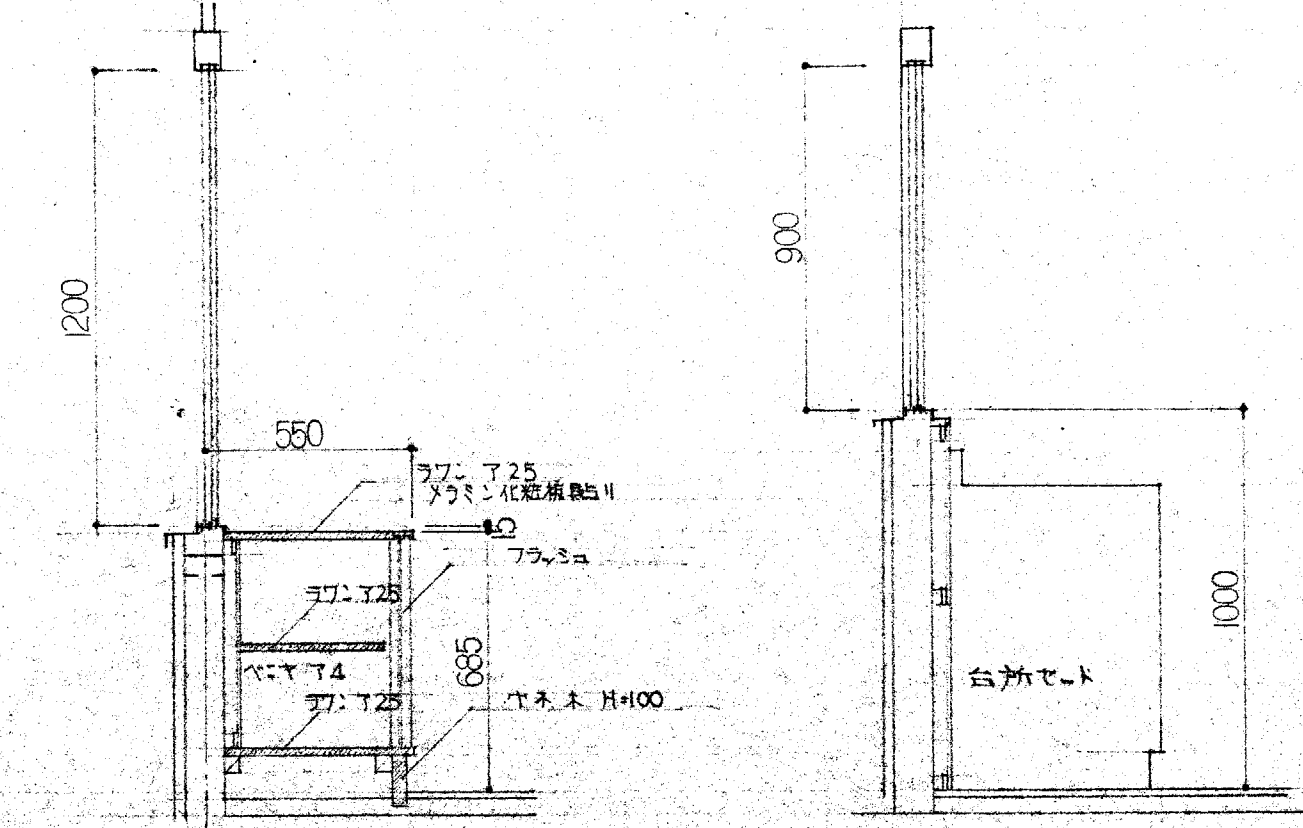


職員室(戸ダナ) S.1:20

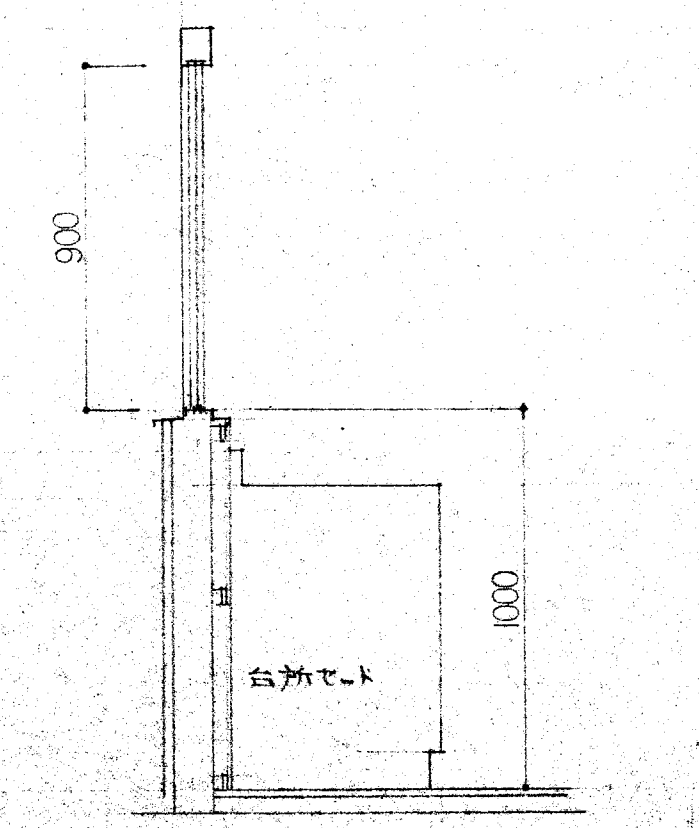


湯沸 S.1:20

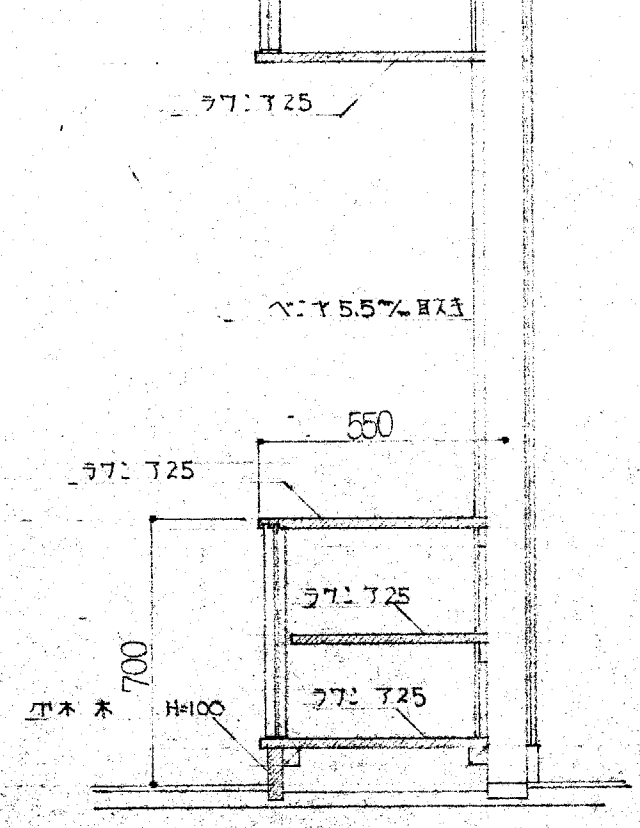


印刷室 S.1:20

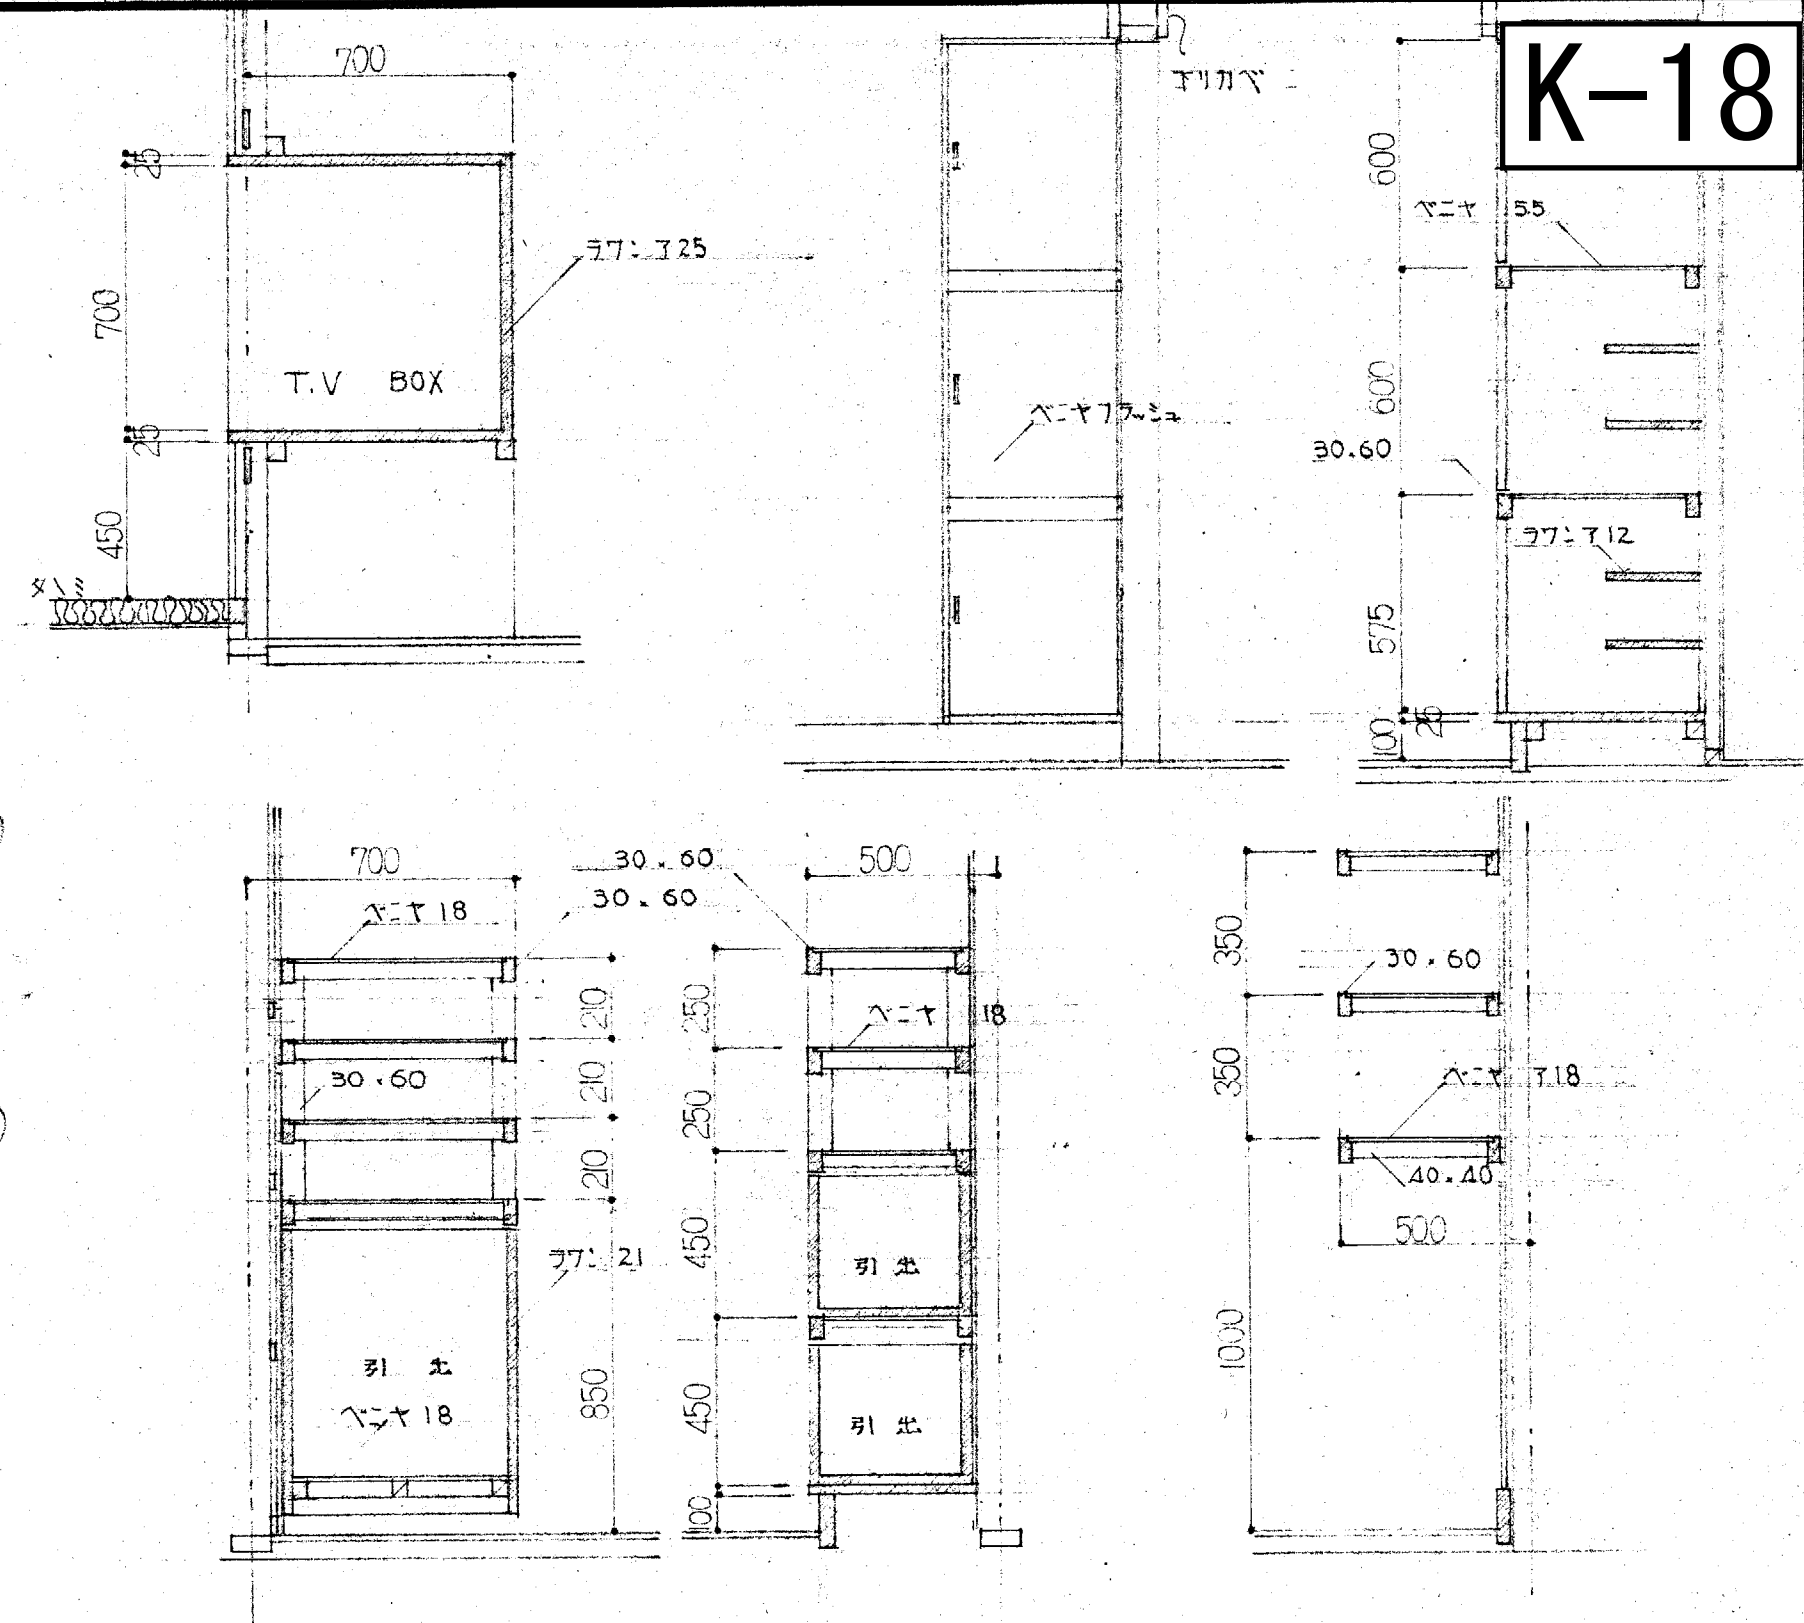

教材(ナナ)詳細図 S.1:20

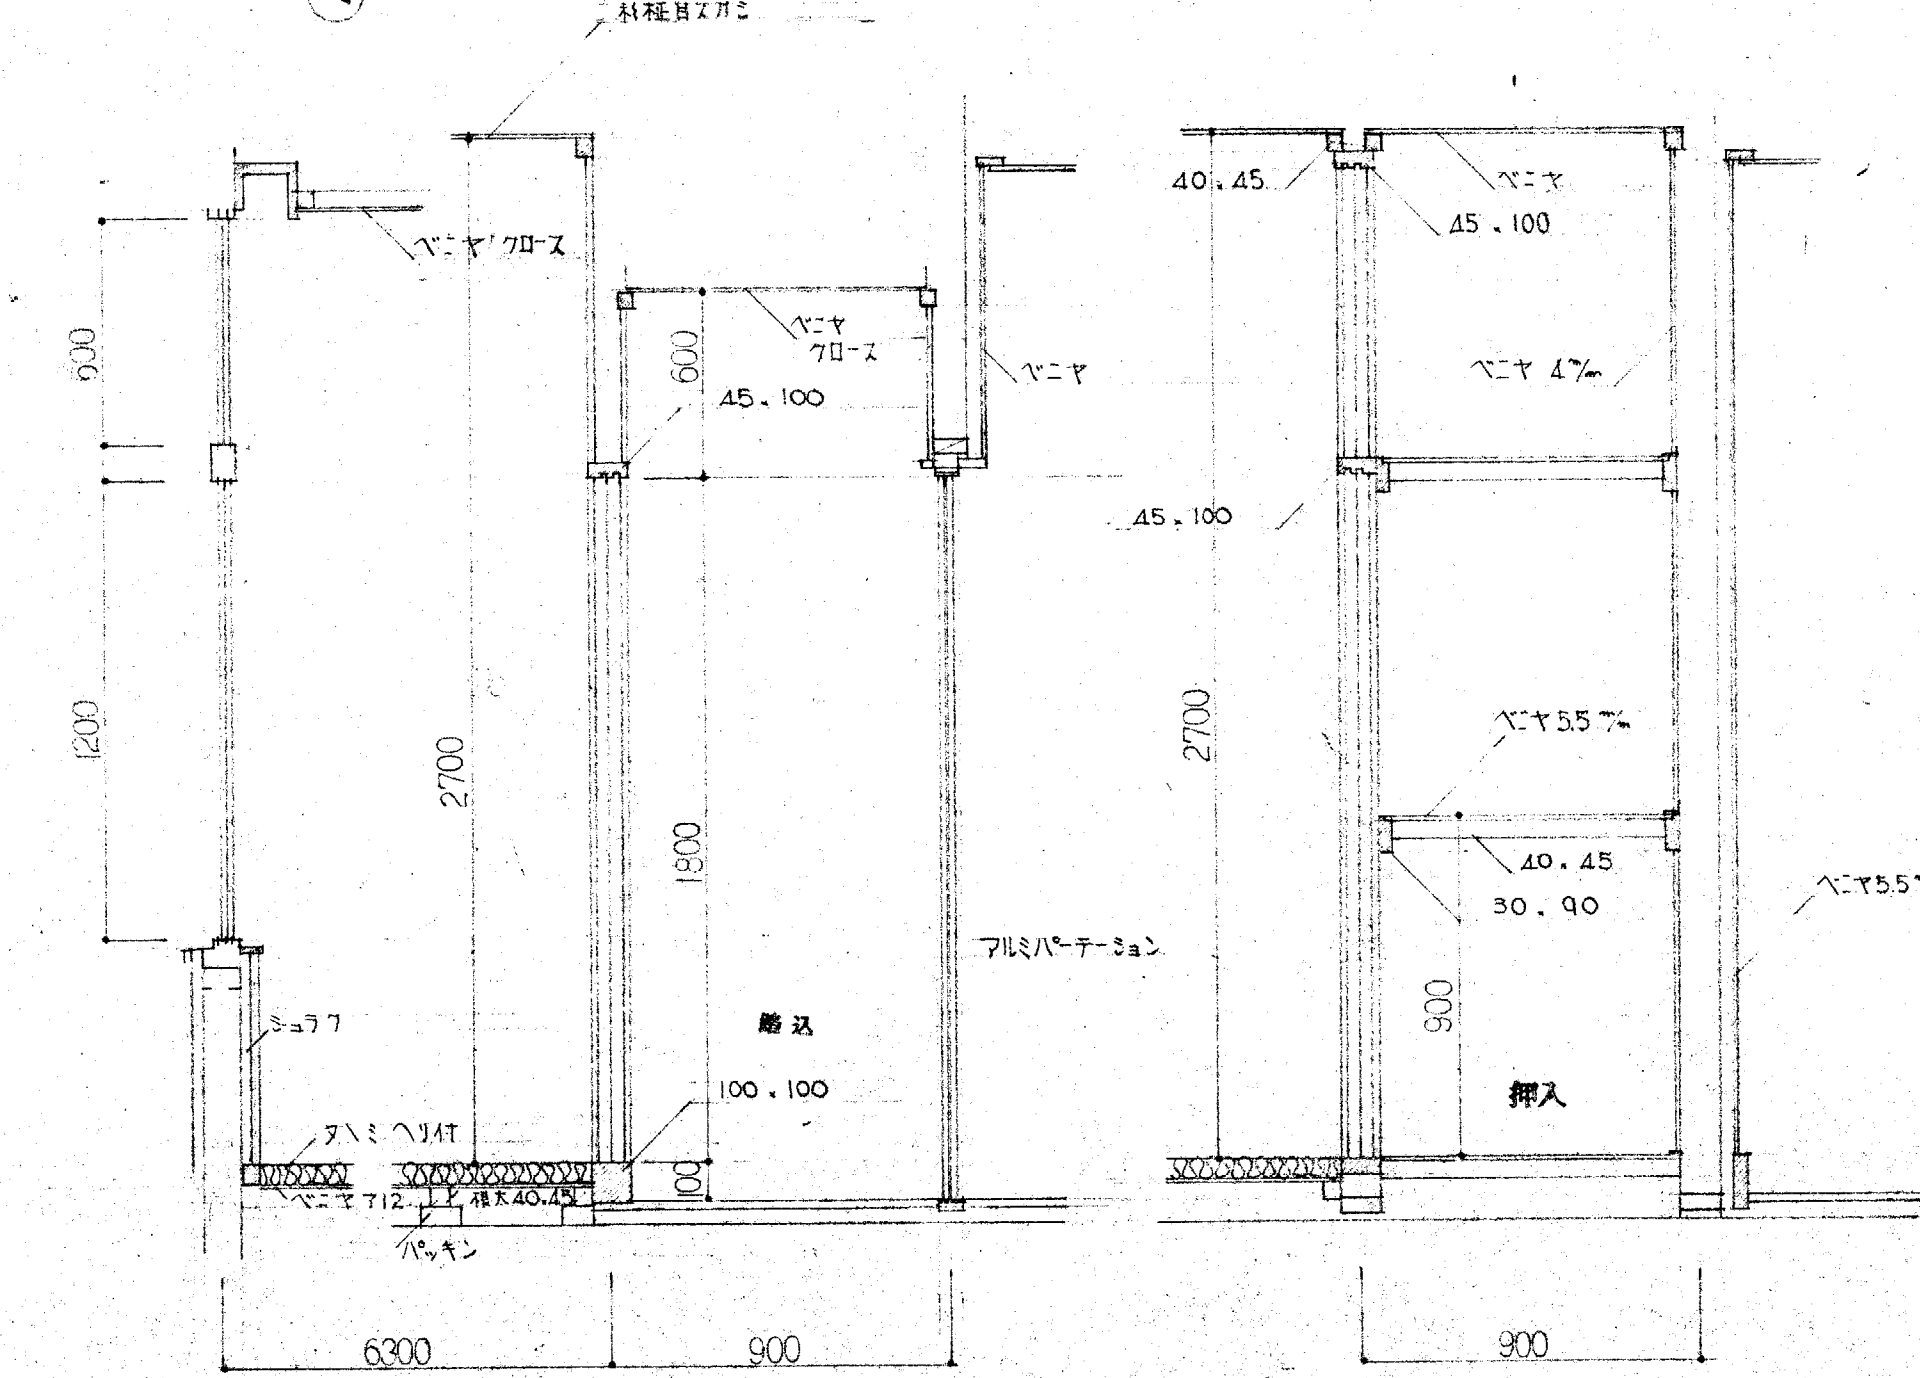


会議室詳細図 S.1:20

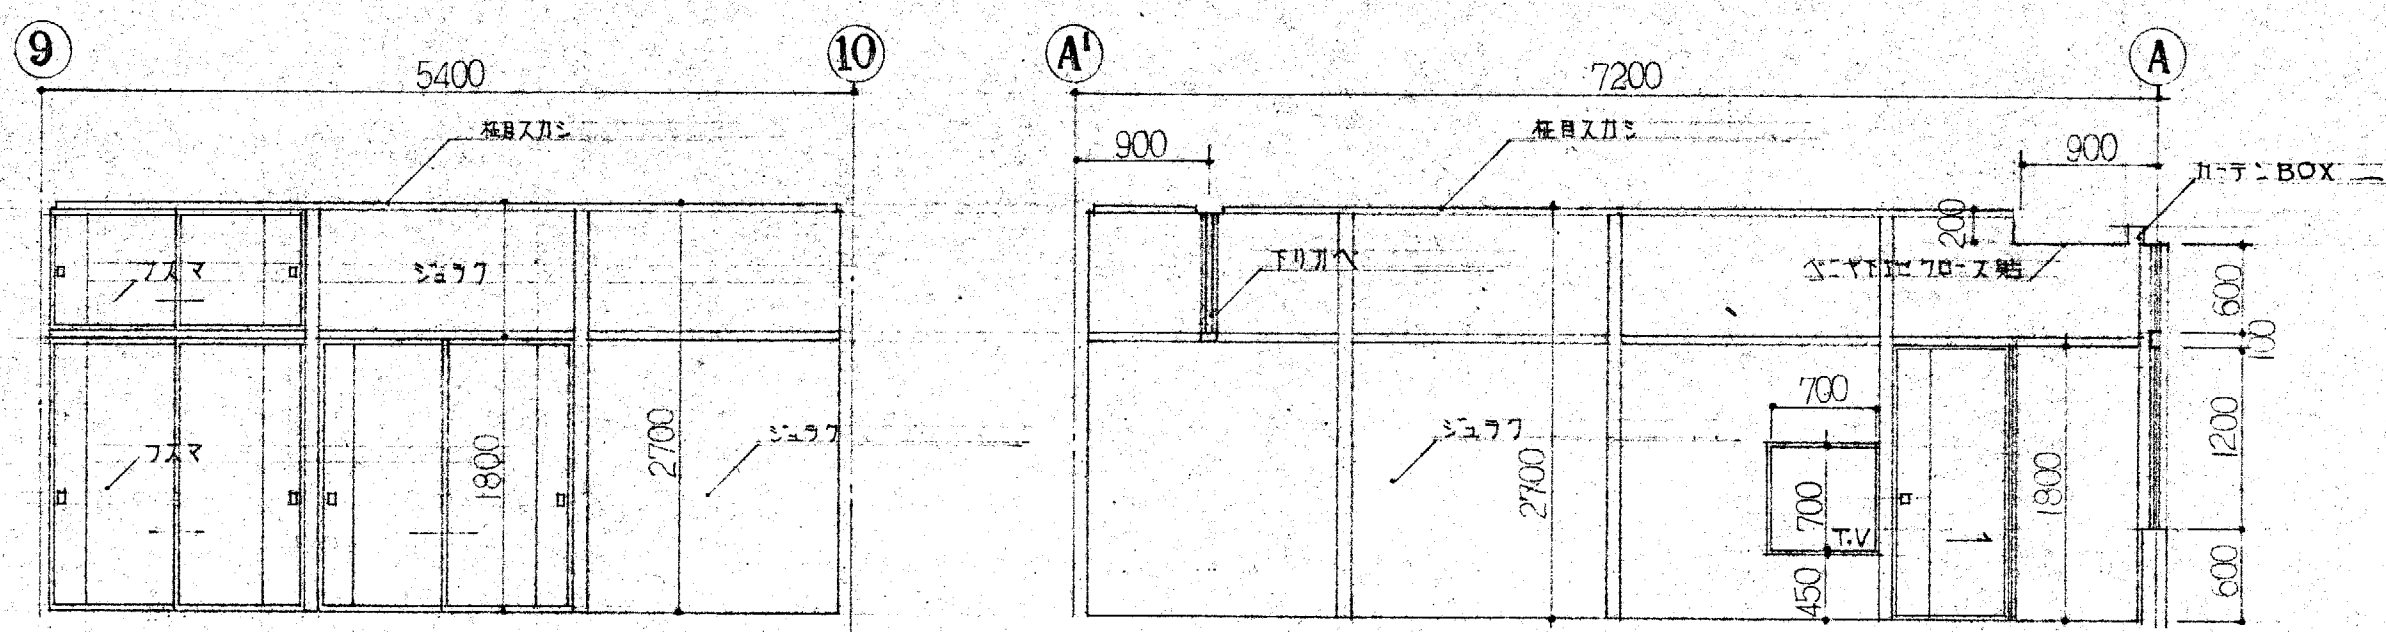


(A) 展開図 S:1:50


(B) 展開図 S:1:50

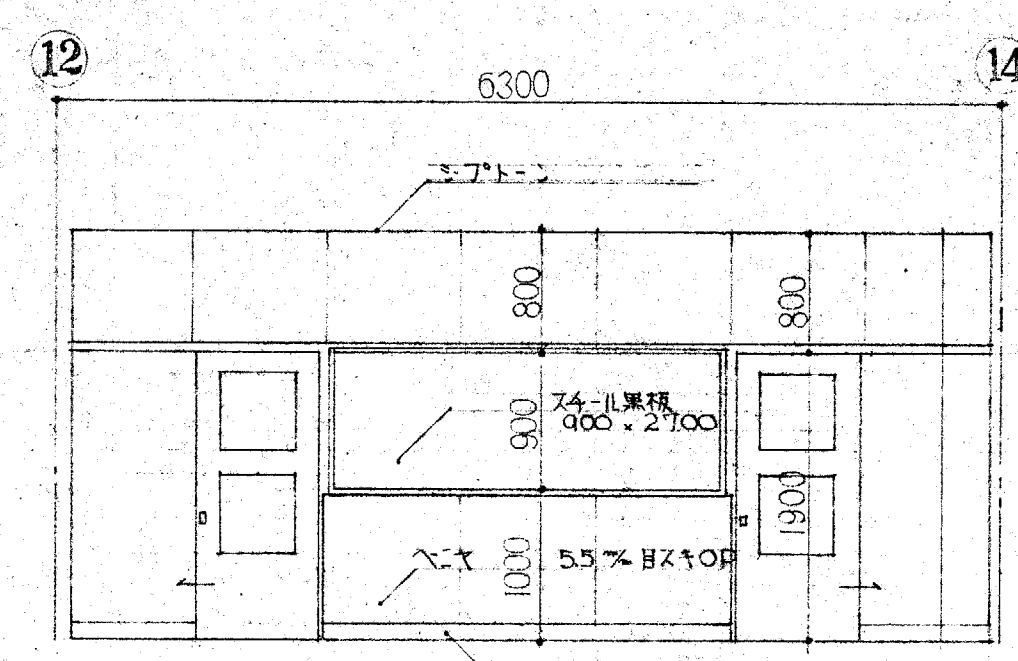


(A) 展開図 S:1:50

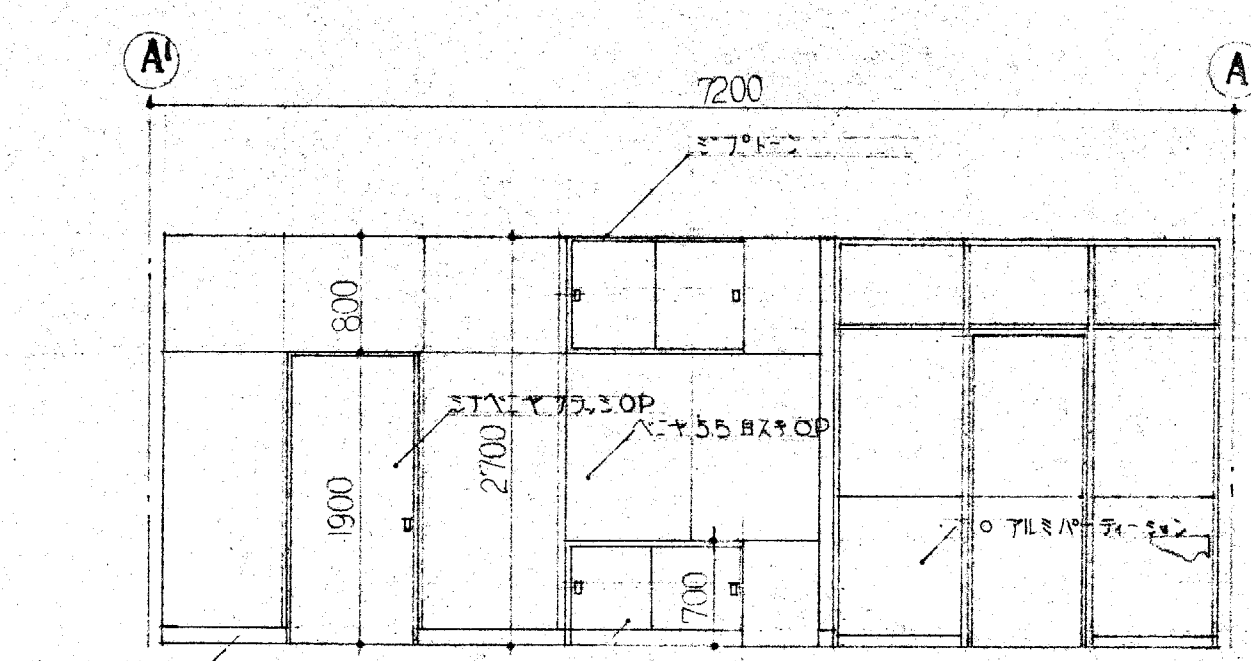


(B) 展開図 S:1:50

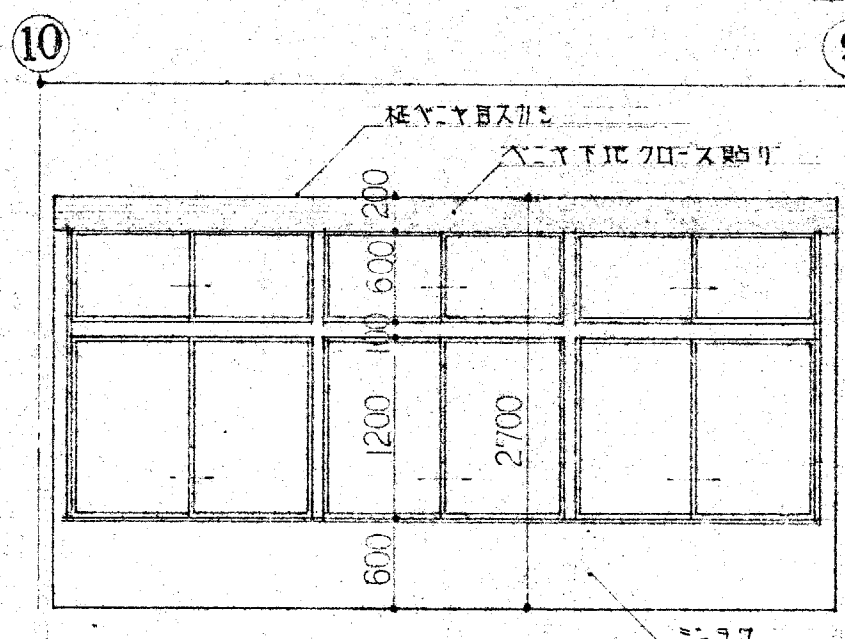


(C) 展開図 S:1:50

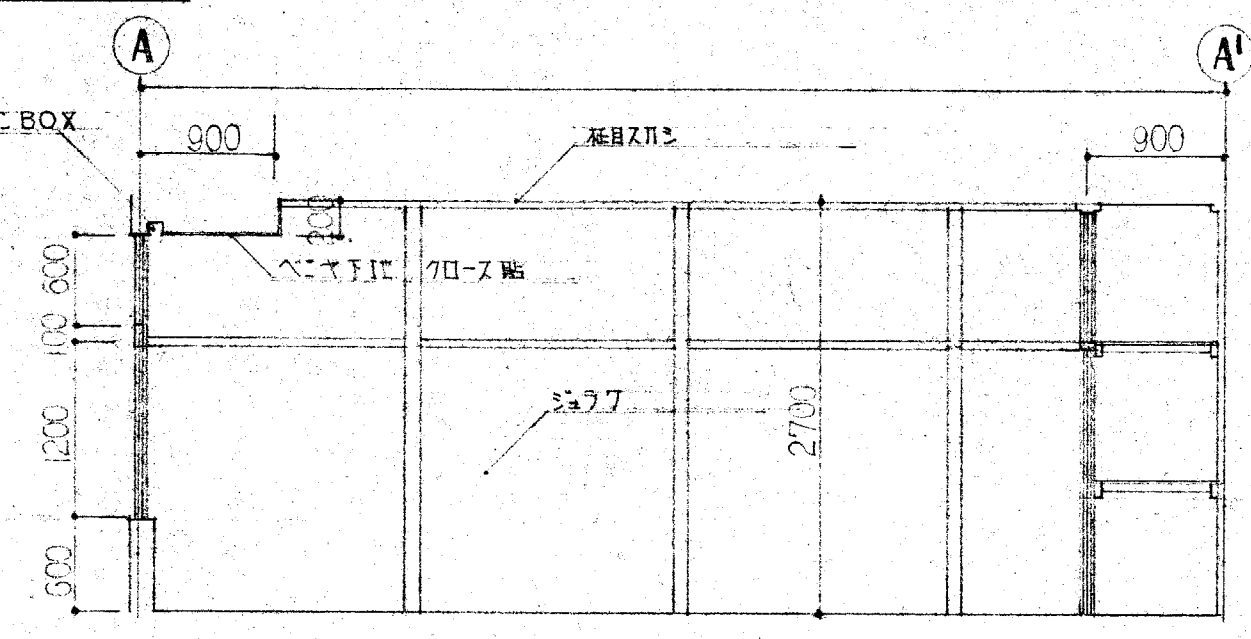


(D) 展開図 S:1:50

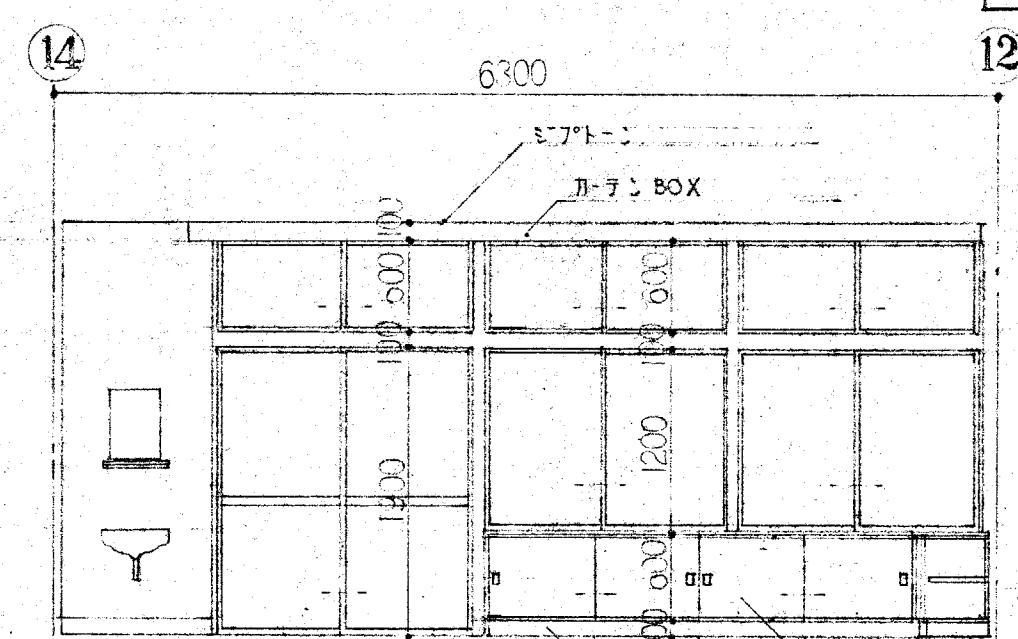


(C) 展開図 S:1:50

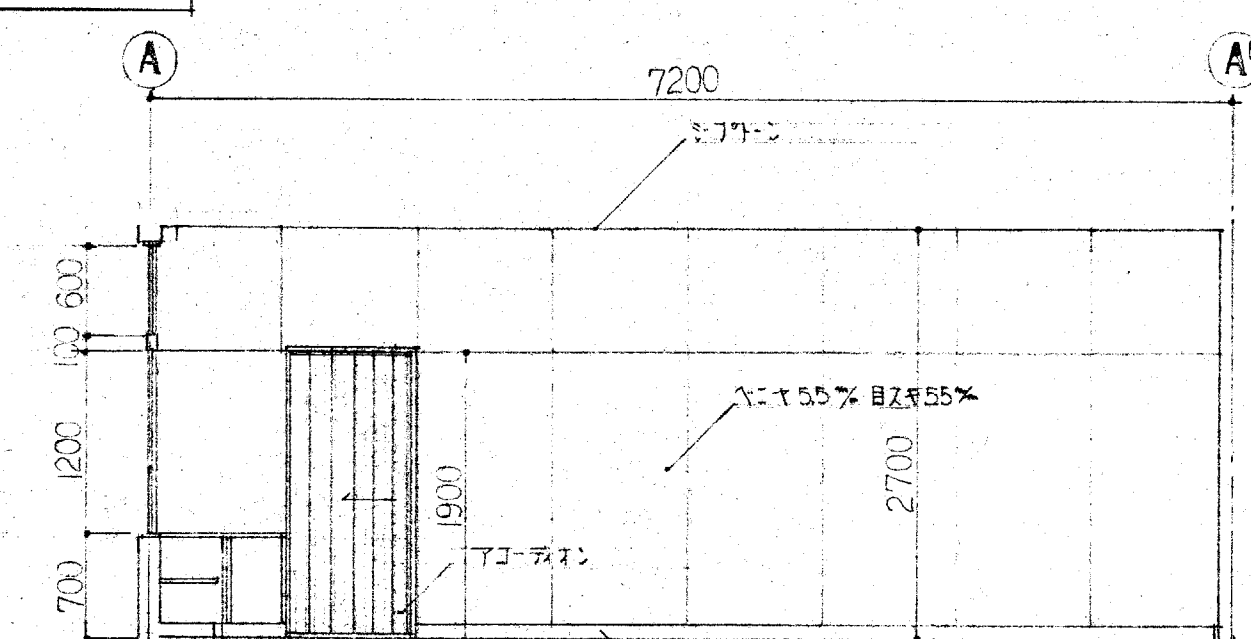



(D) 展開図 S:1:50

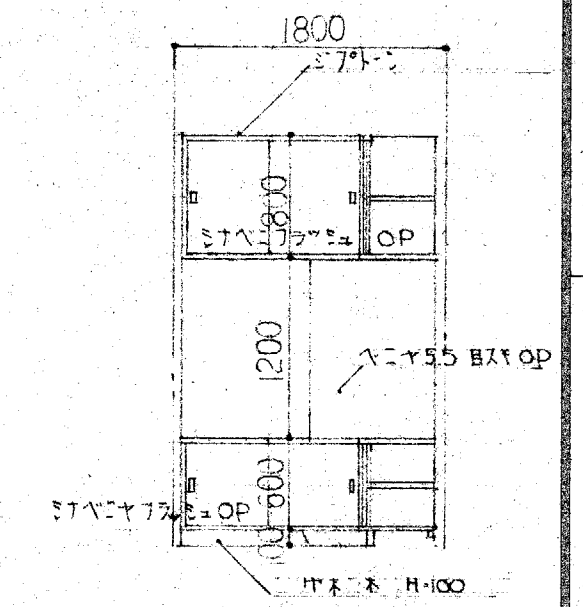



B 展開図 S:1:50

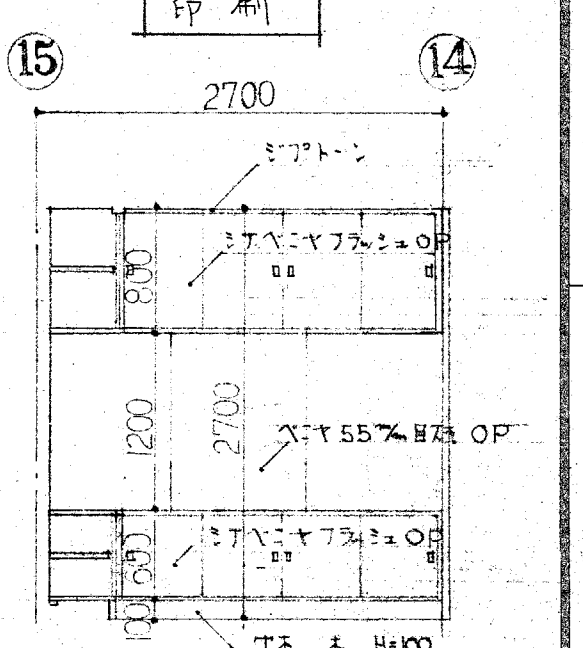


C 展開図 S:1:50

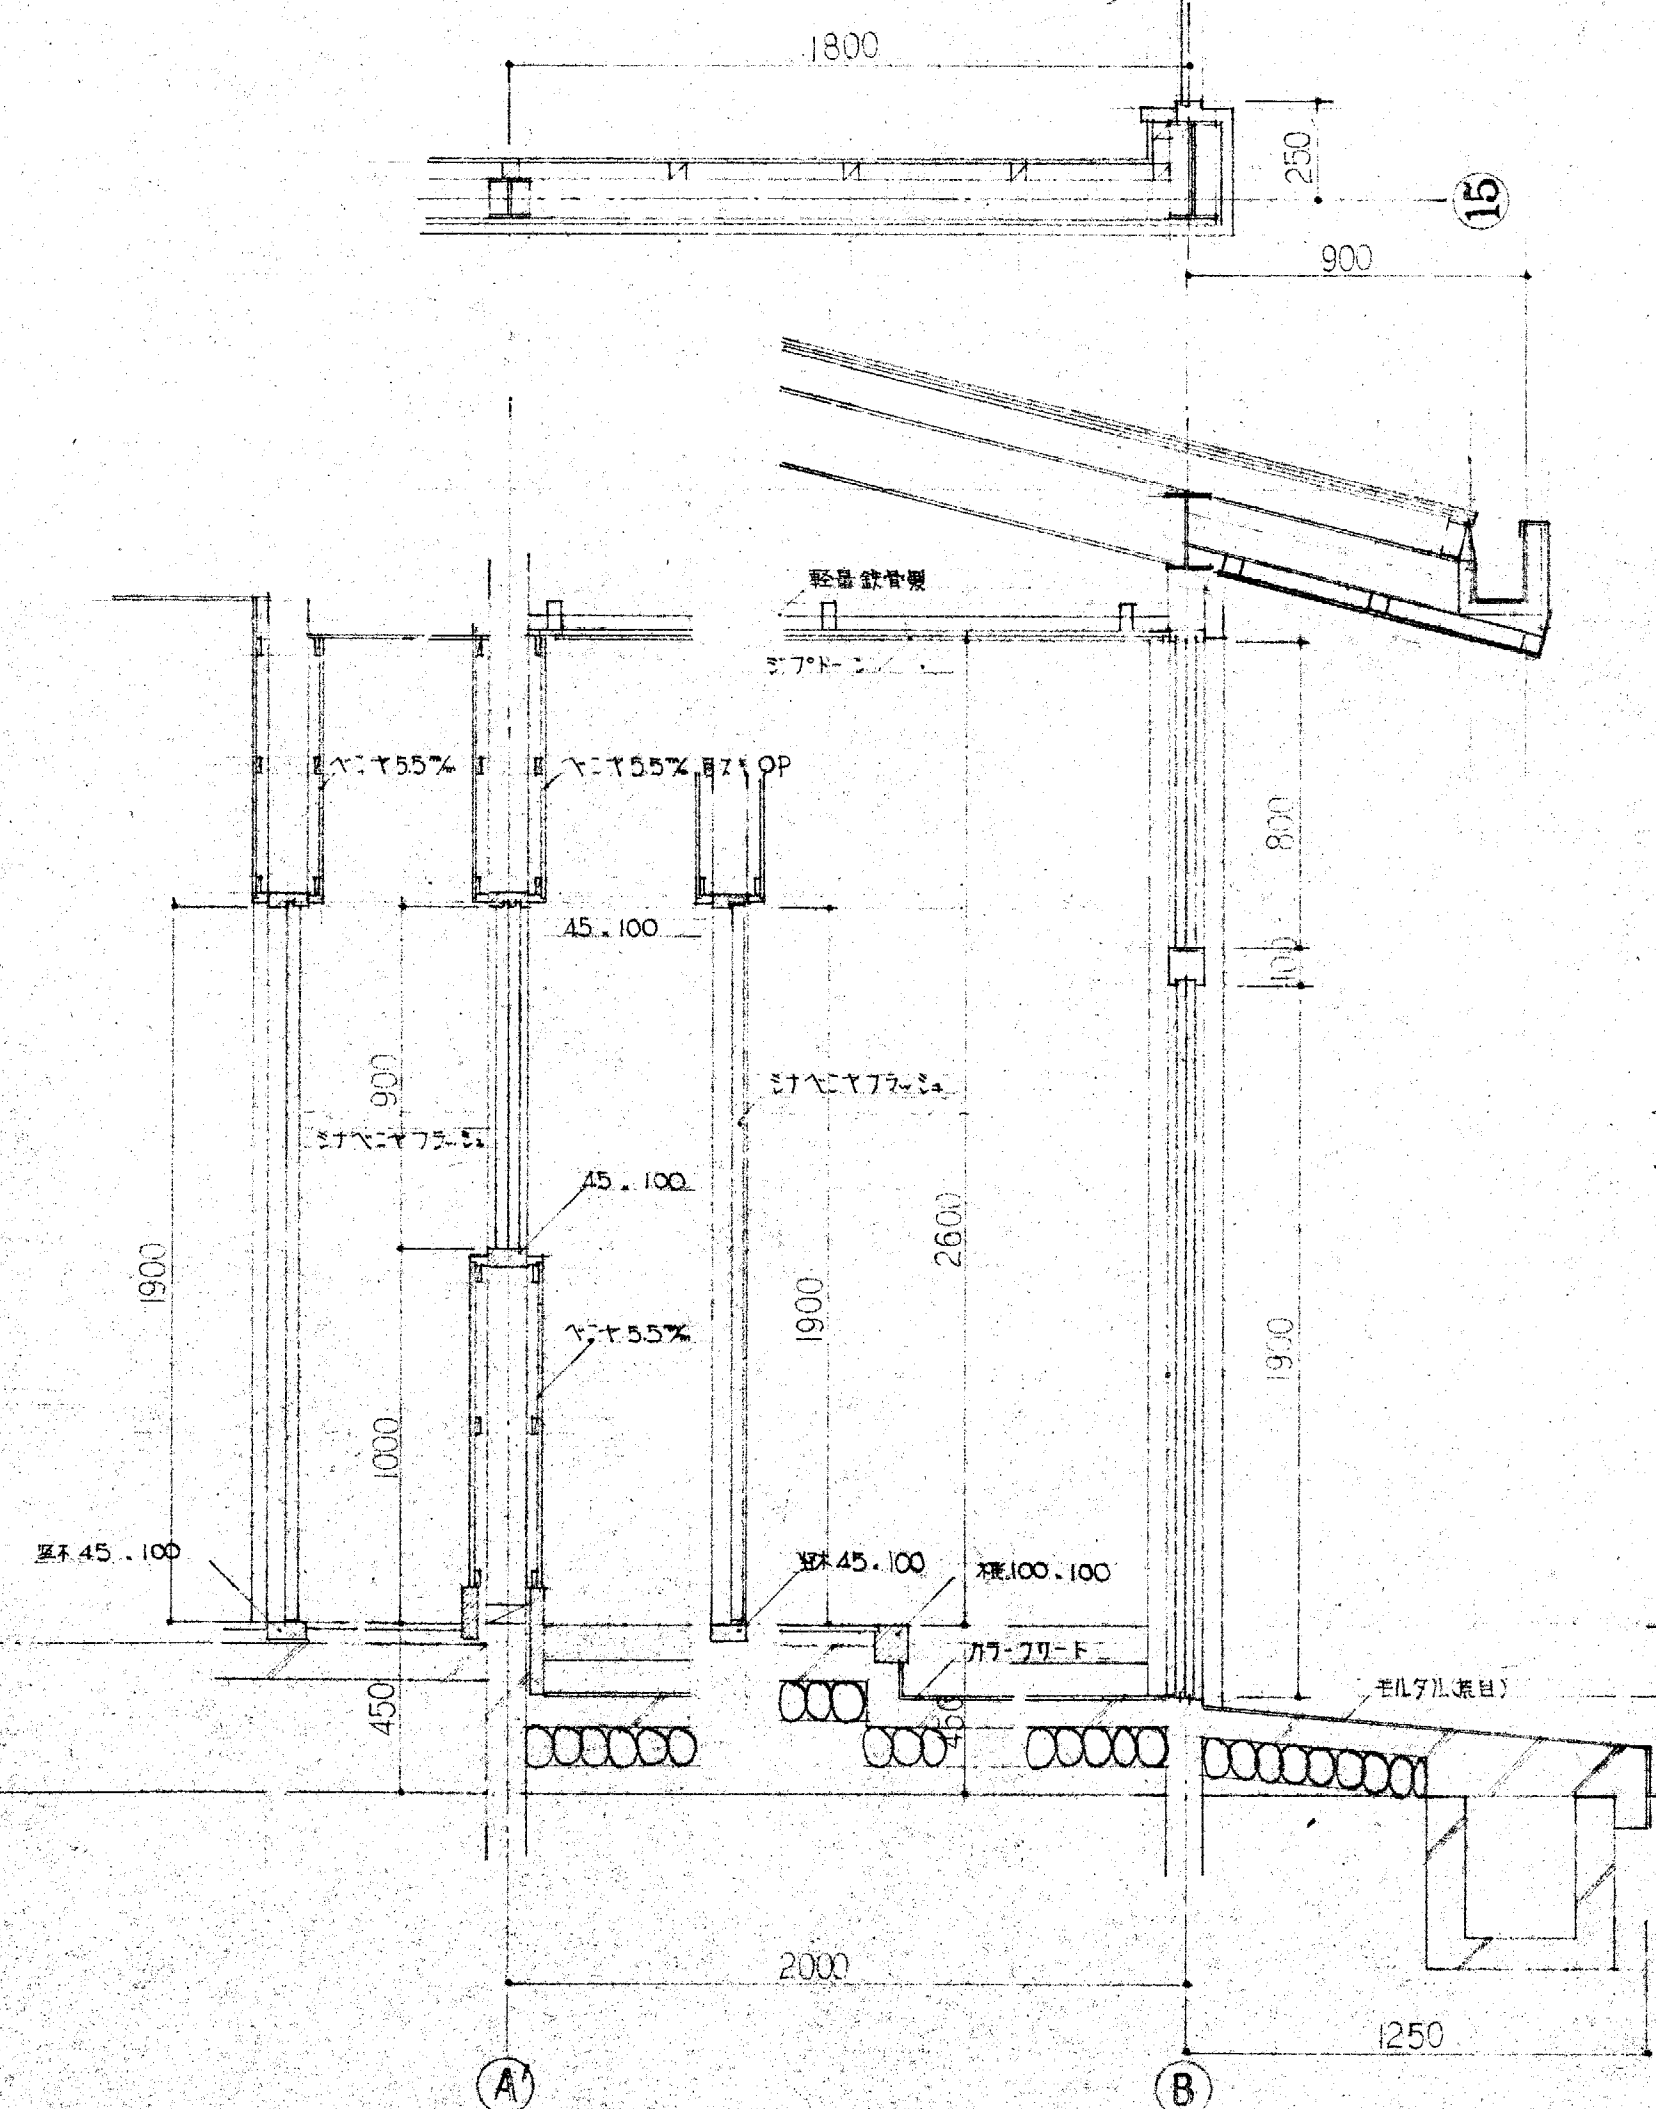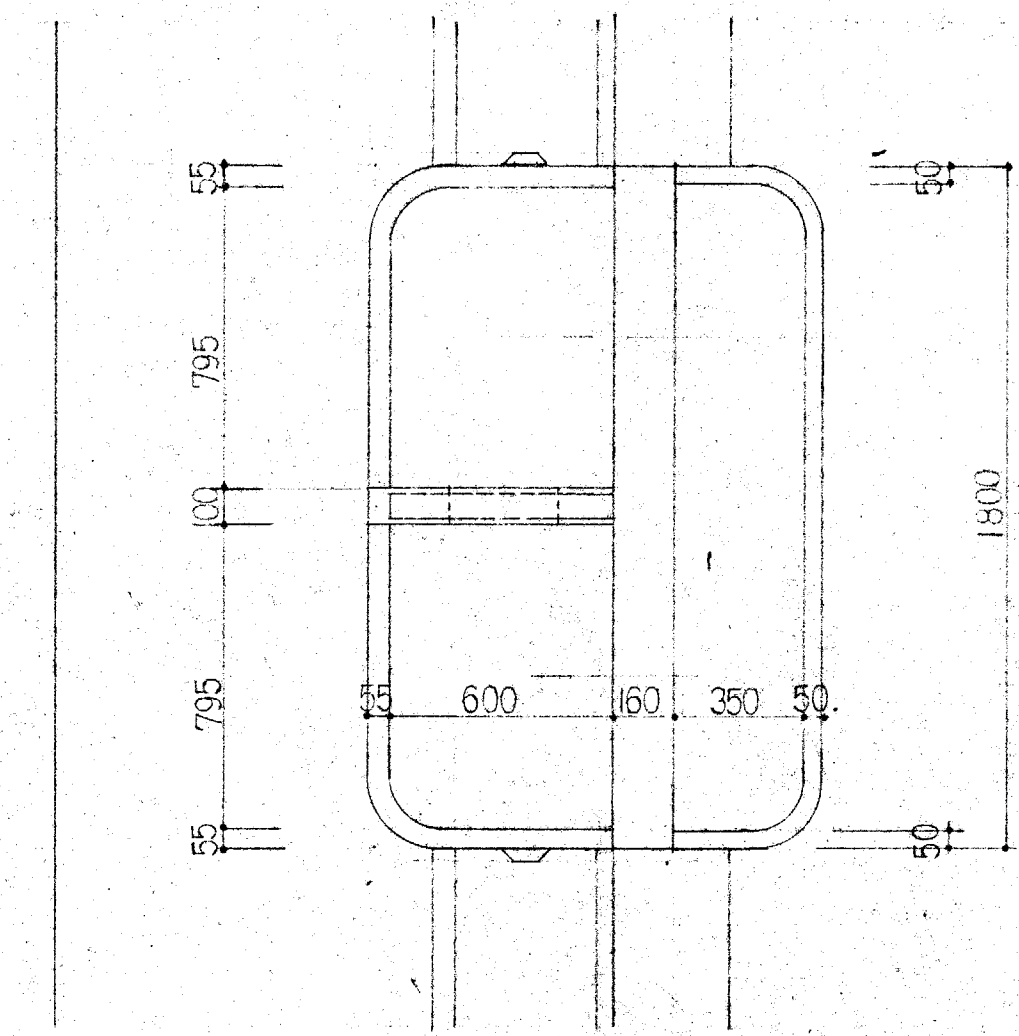


玄関詳細図 S:1:20

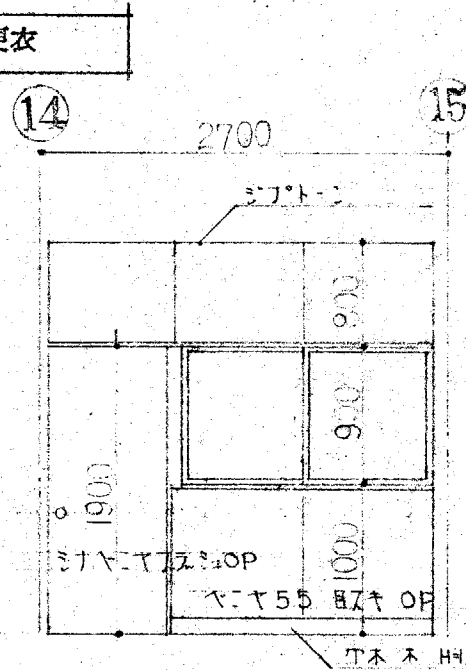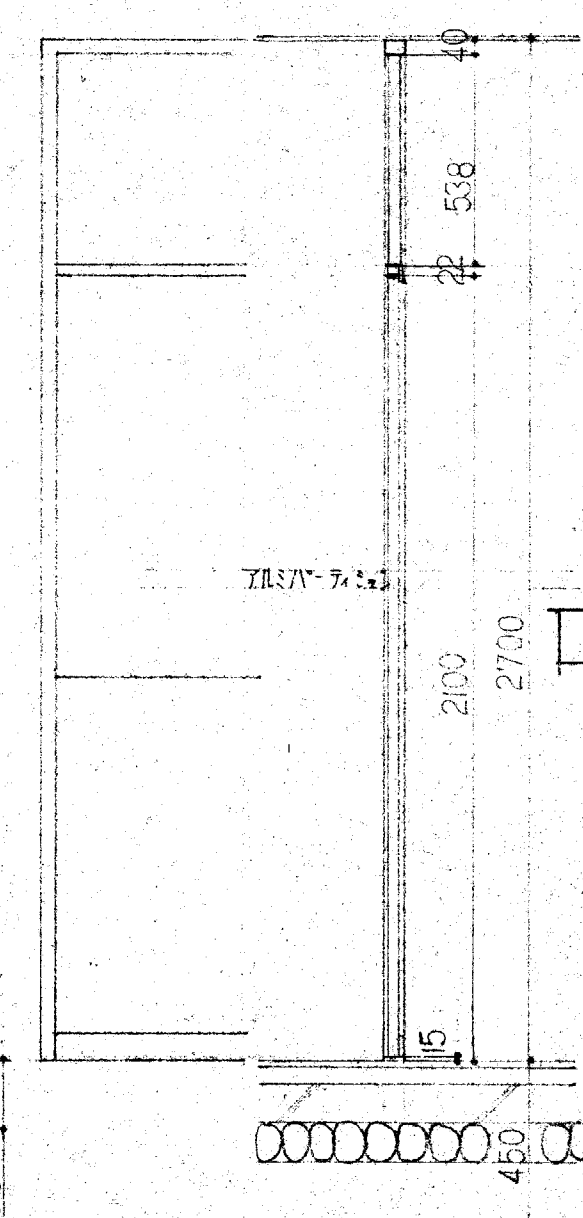


A 展開図 S:1:50

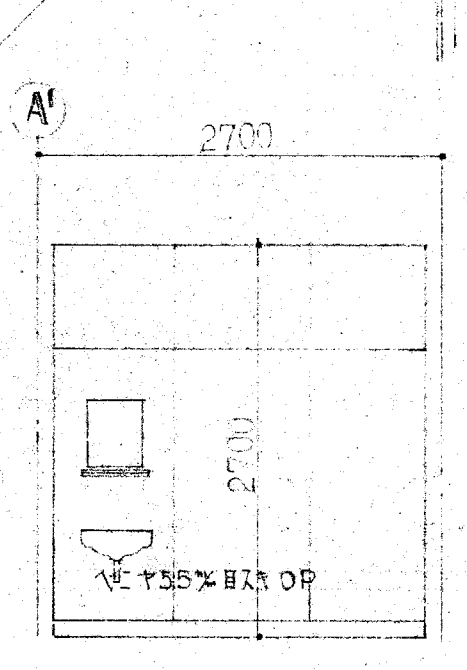


B 展開図 S:1:50

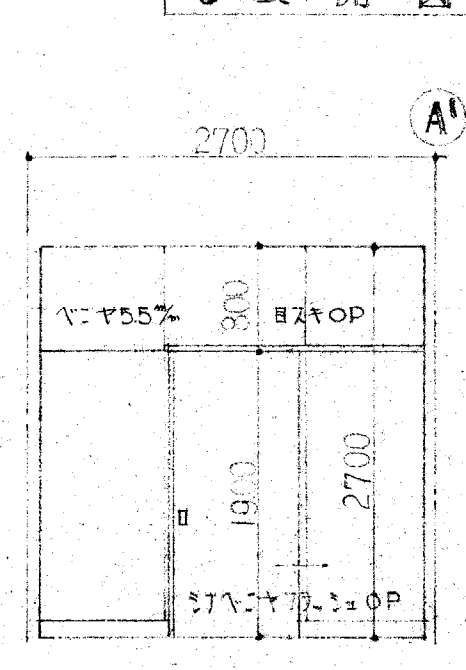


D 展開図 S:1:50

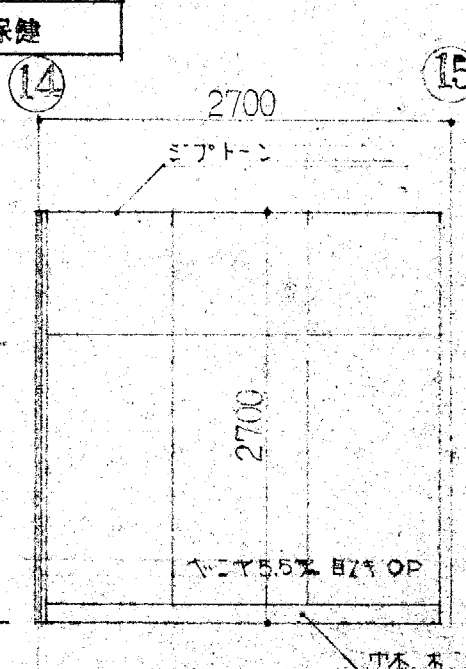

A 展開図 S:1:50

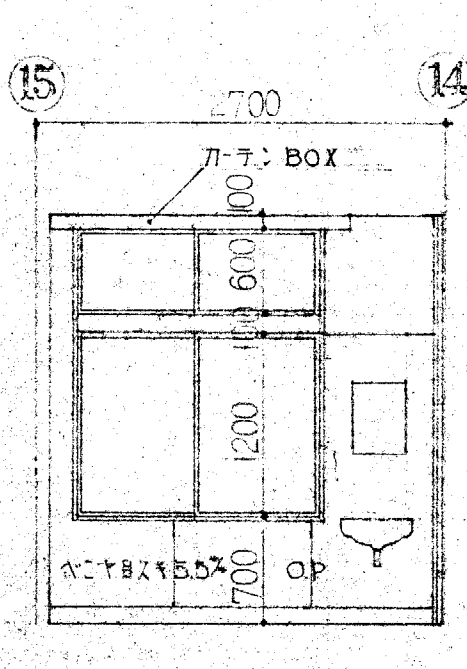

C 展開図 S:1:50

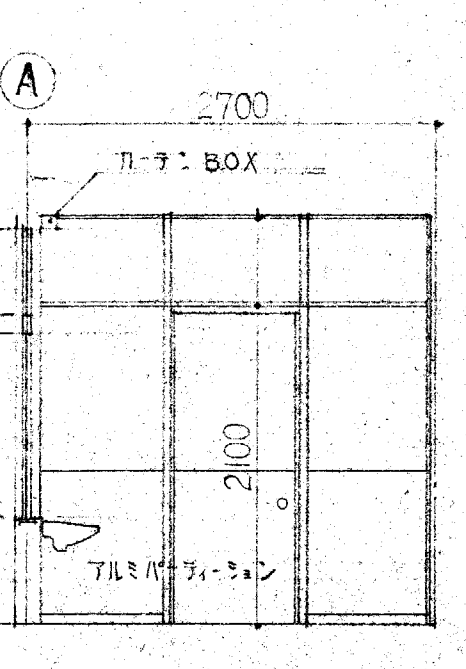

D 展開図 S:1:50

足洗詳細図 S:1:20